
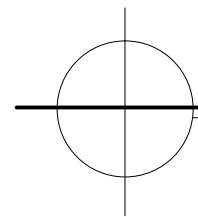



LAYOUT LT. ATAS

SKALA 1:125

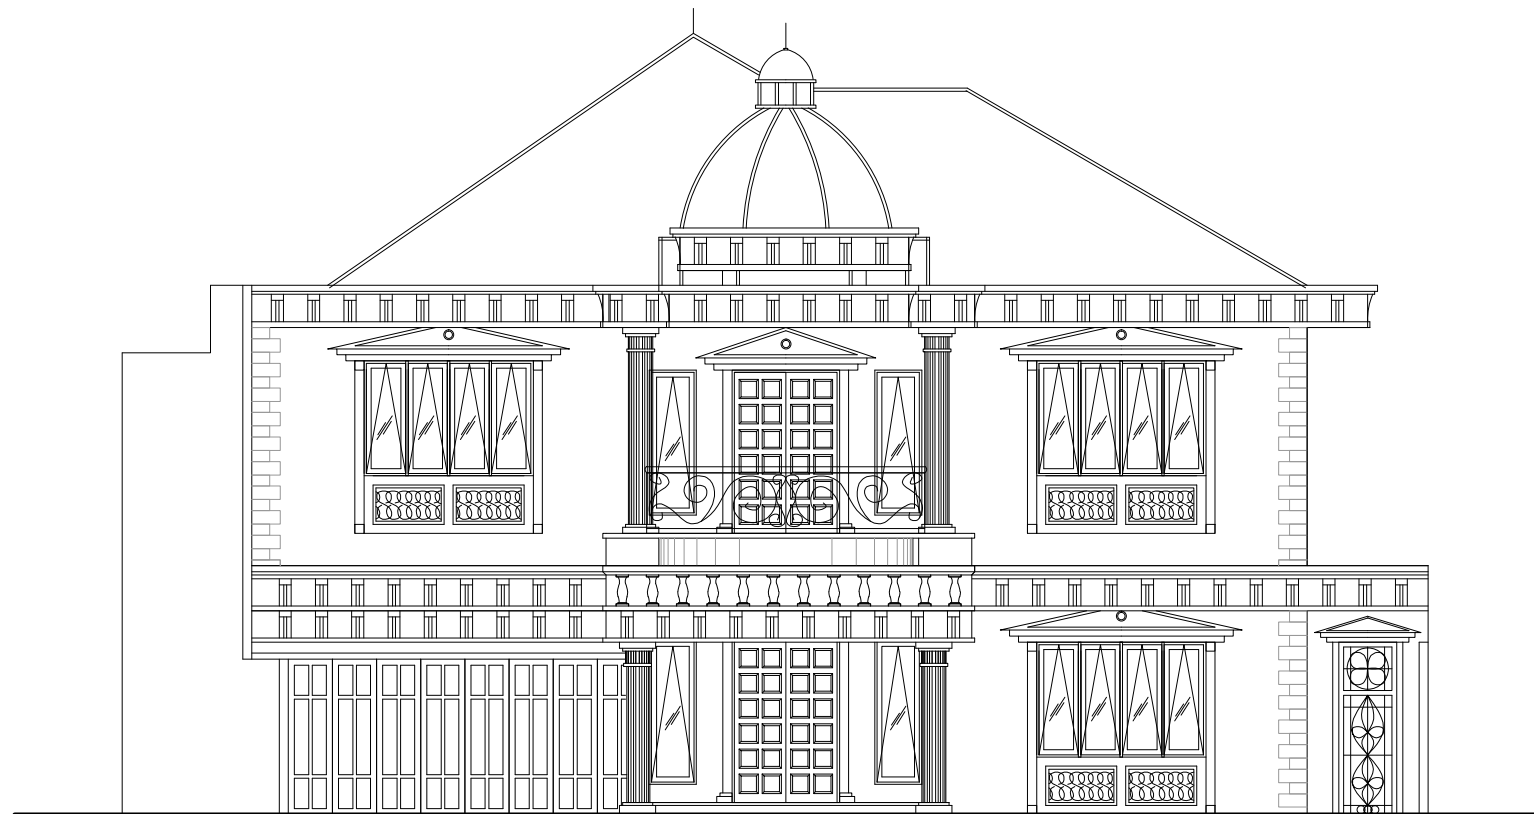

TAMPAK DEPAN

SKALA 1:125

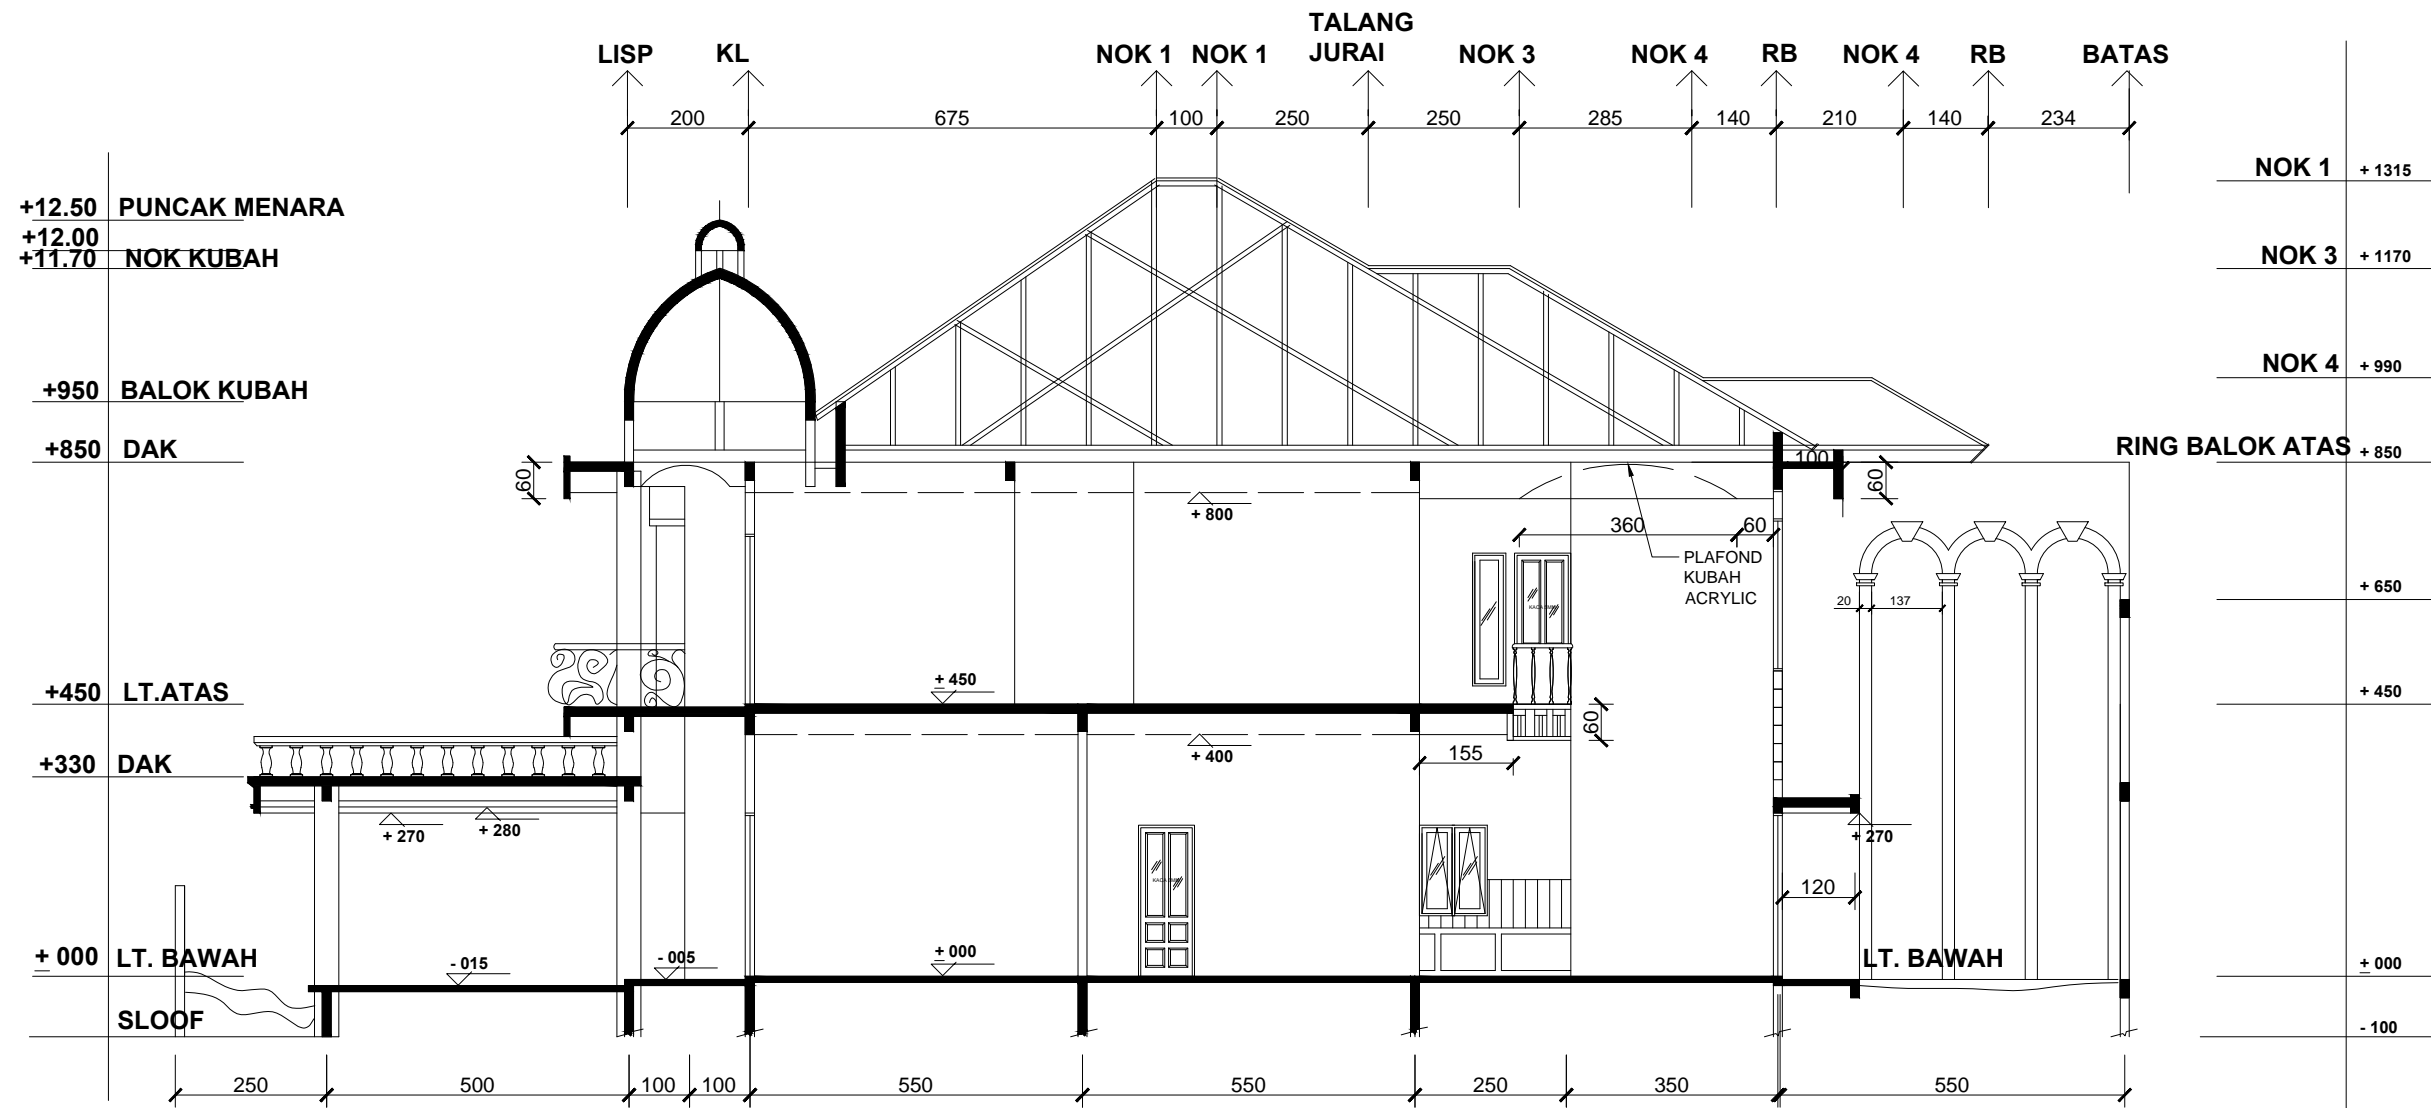


POTONGAN 1-1
 SKALA 1:125


+12.50 PUNCAK MENARA

+850 DAK

+450 LT. ATAS

+000 LT. BAWAH

SLOOF

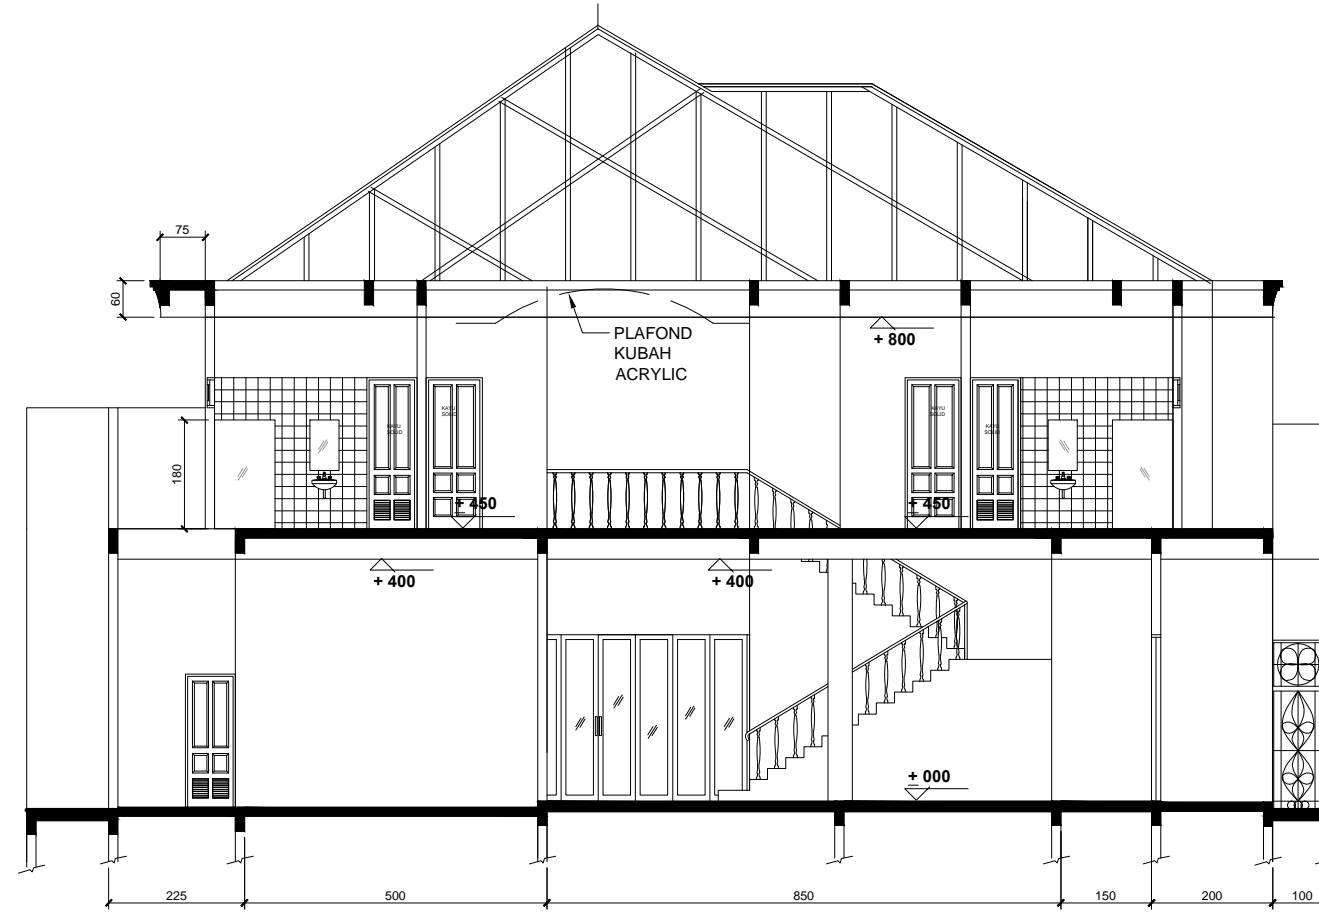

NOK 1 + 1315

NOK 3 + 1170

NOK 4 + 990

RING BALOK ATAS + 850


+ 650

+ 450

+ 000


- 100

 **POTONGAN 2-2**
SKALA 1:125

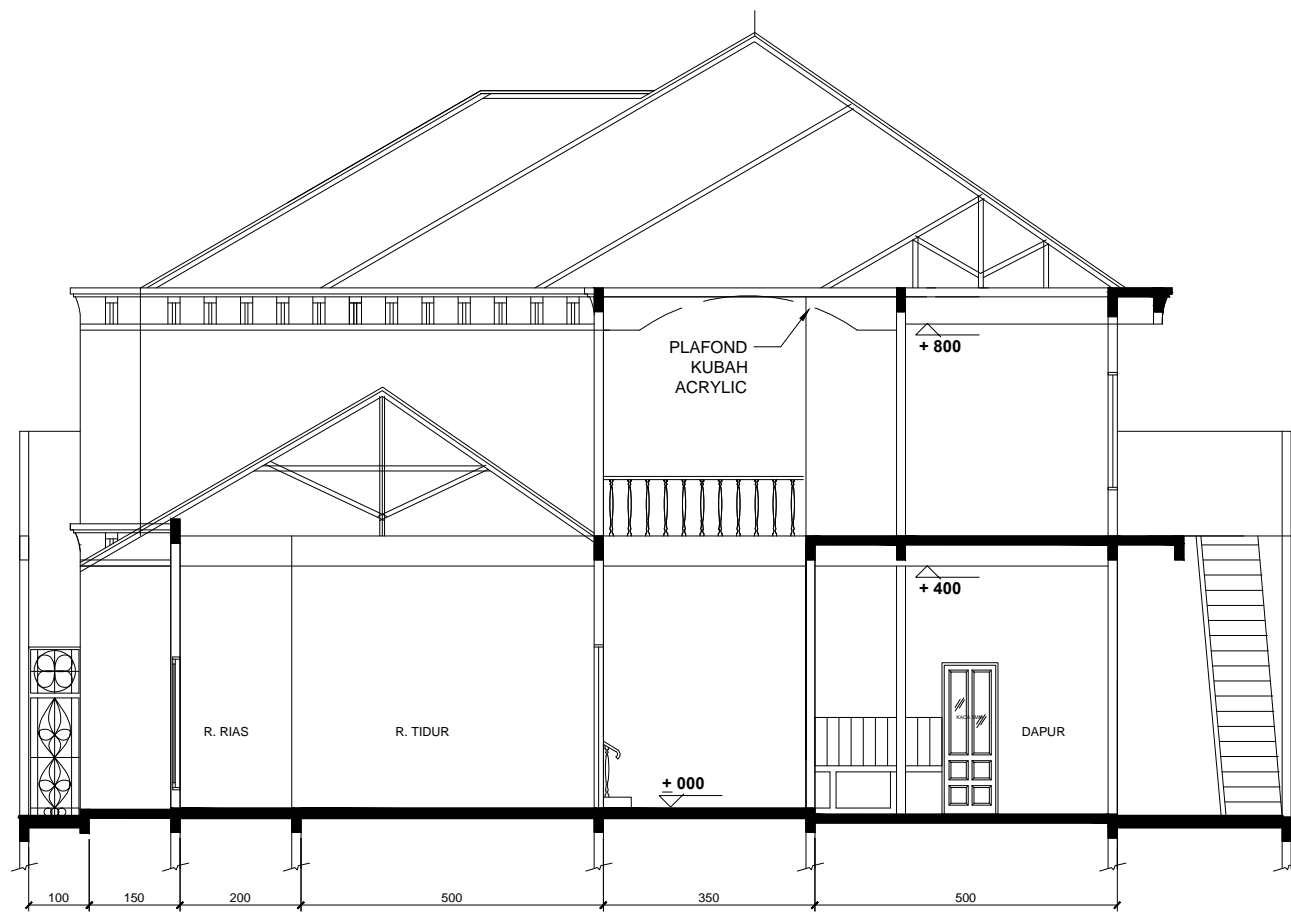


NOK 1	+ 1315
NOK 3	+ 1170
NOK 4	+ 990
RING BALOK ATAS	+ 850
	+ 650
	+ 450
LT. BAWAH	+ 000
	- 100




POTONGAN 3-3
 SKALA 1:125

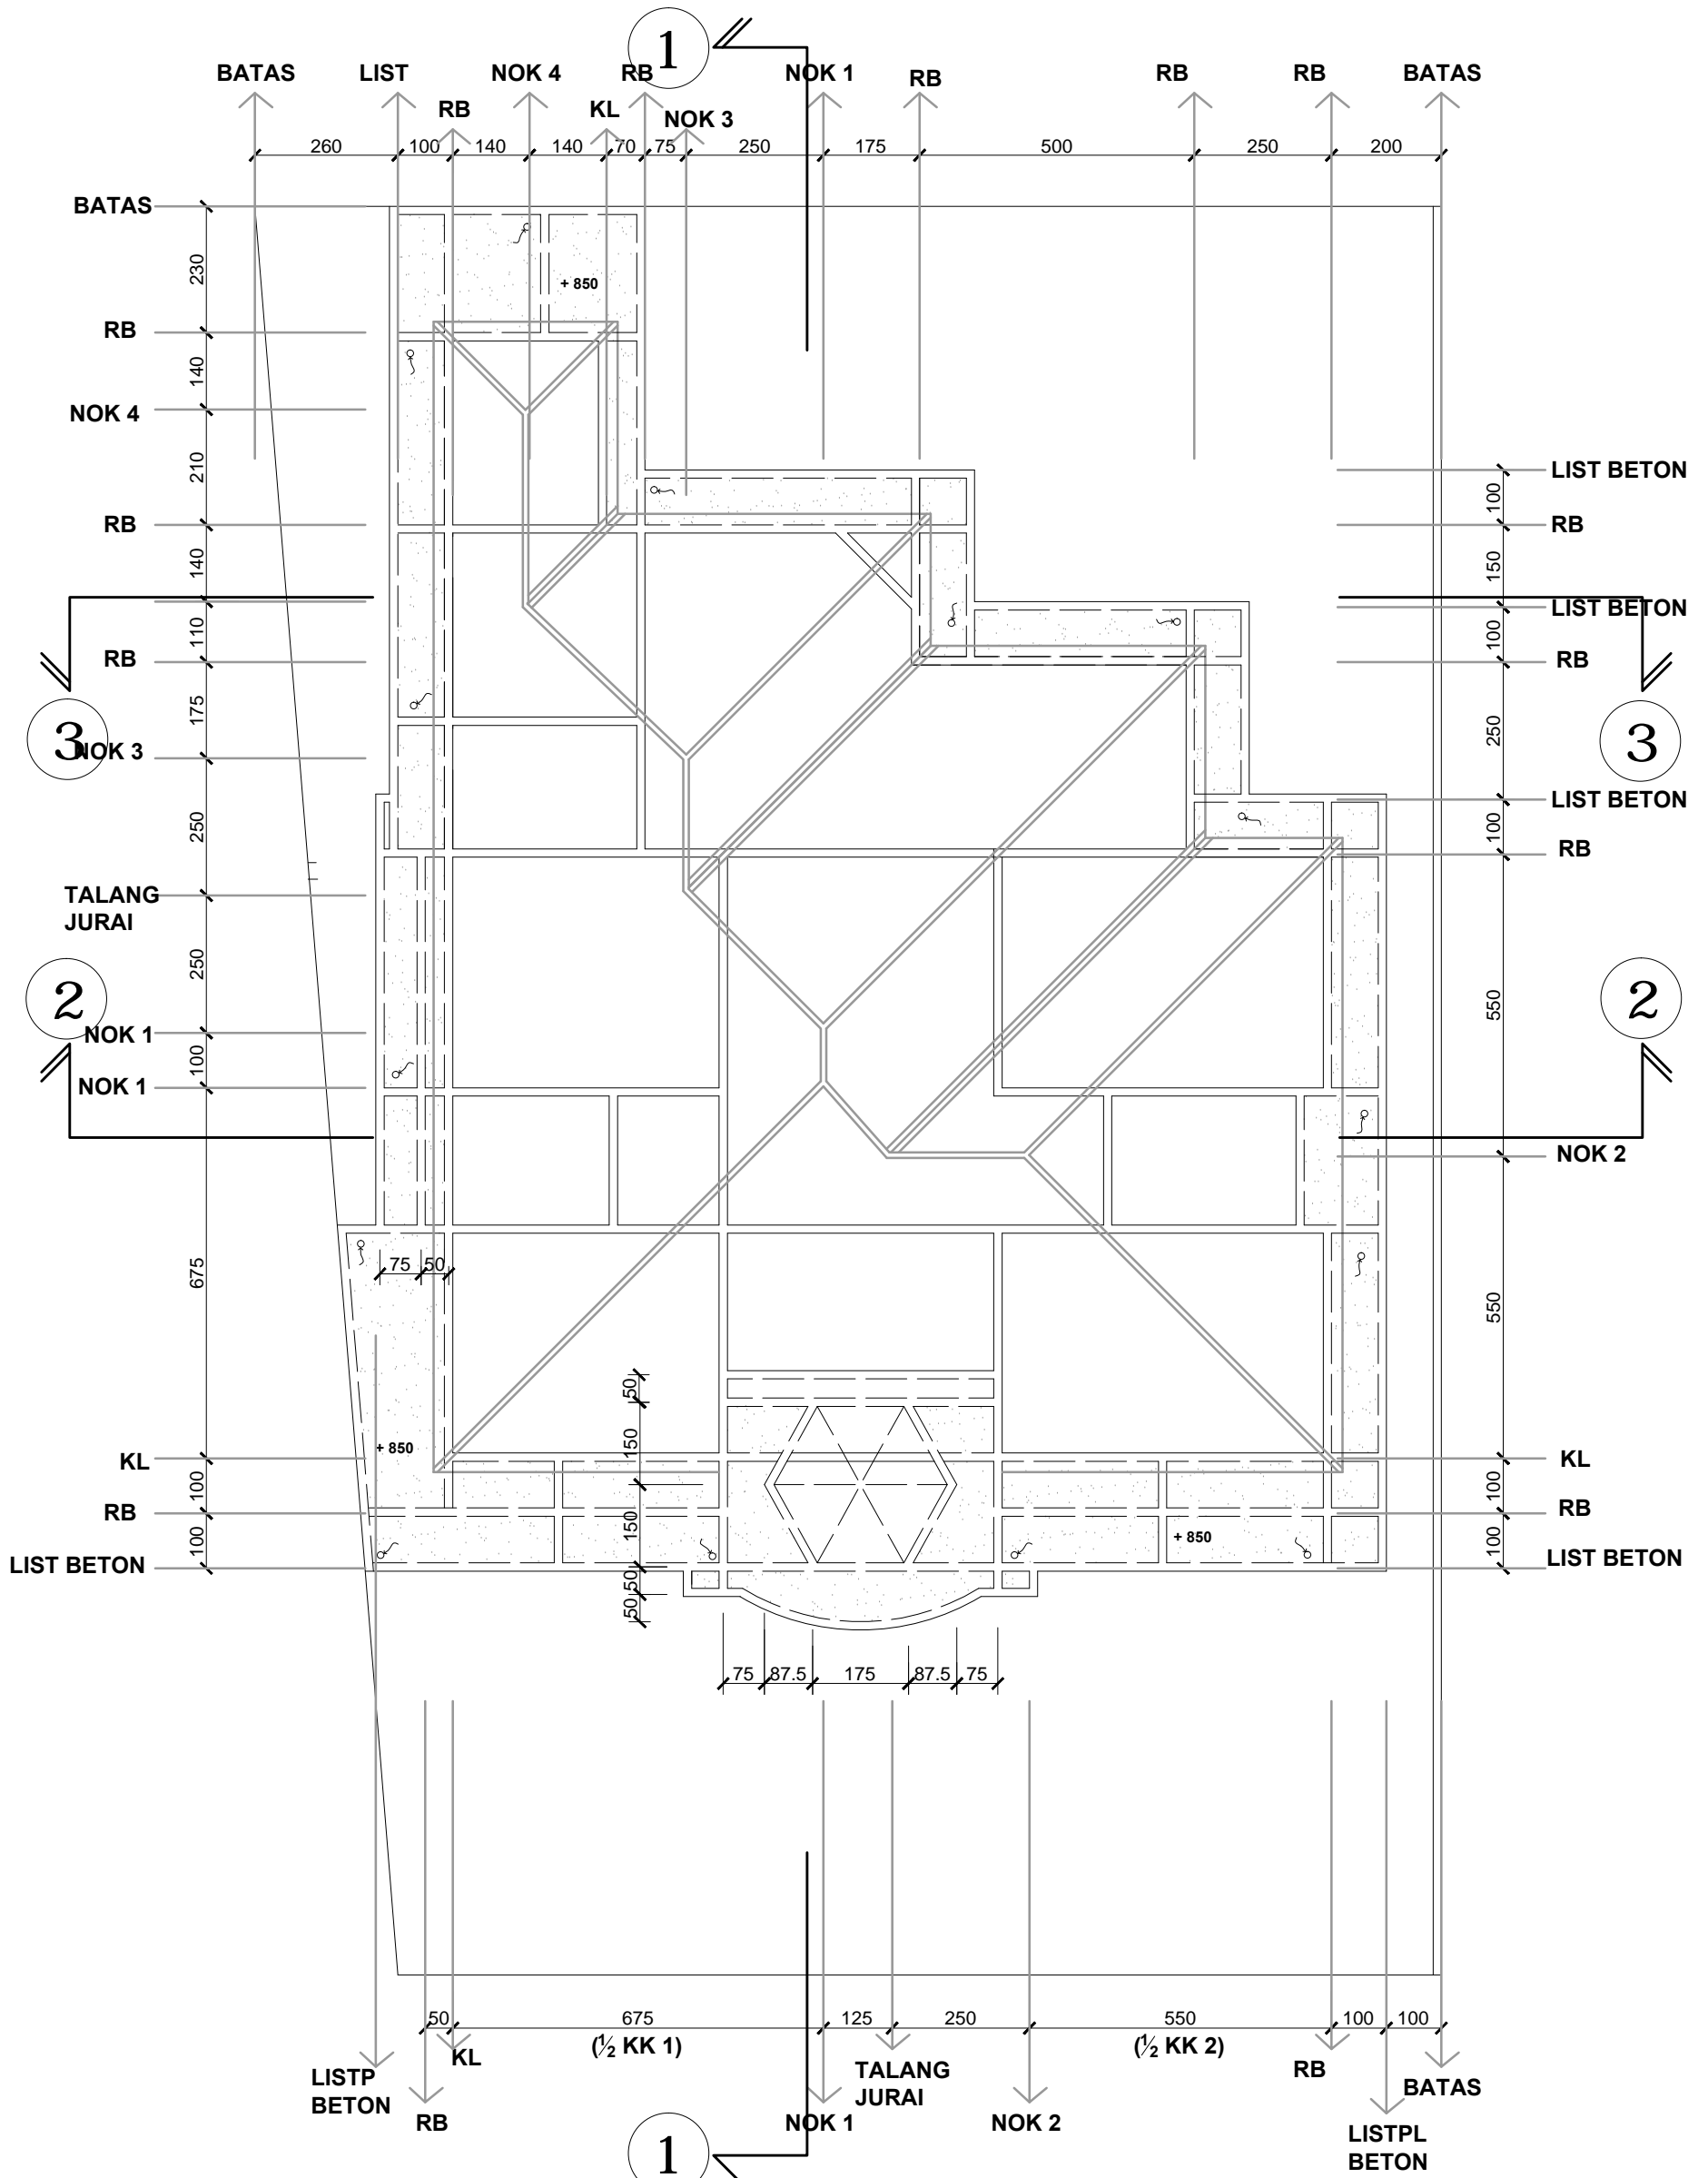

RENCANA ATAP



SKALA 1:125

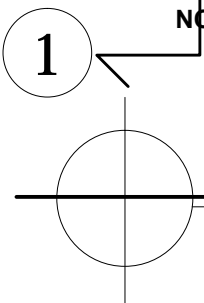

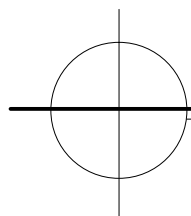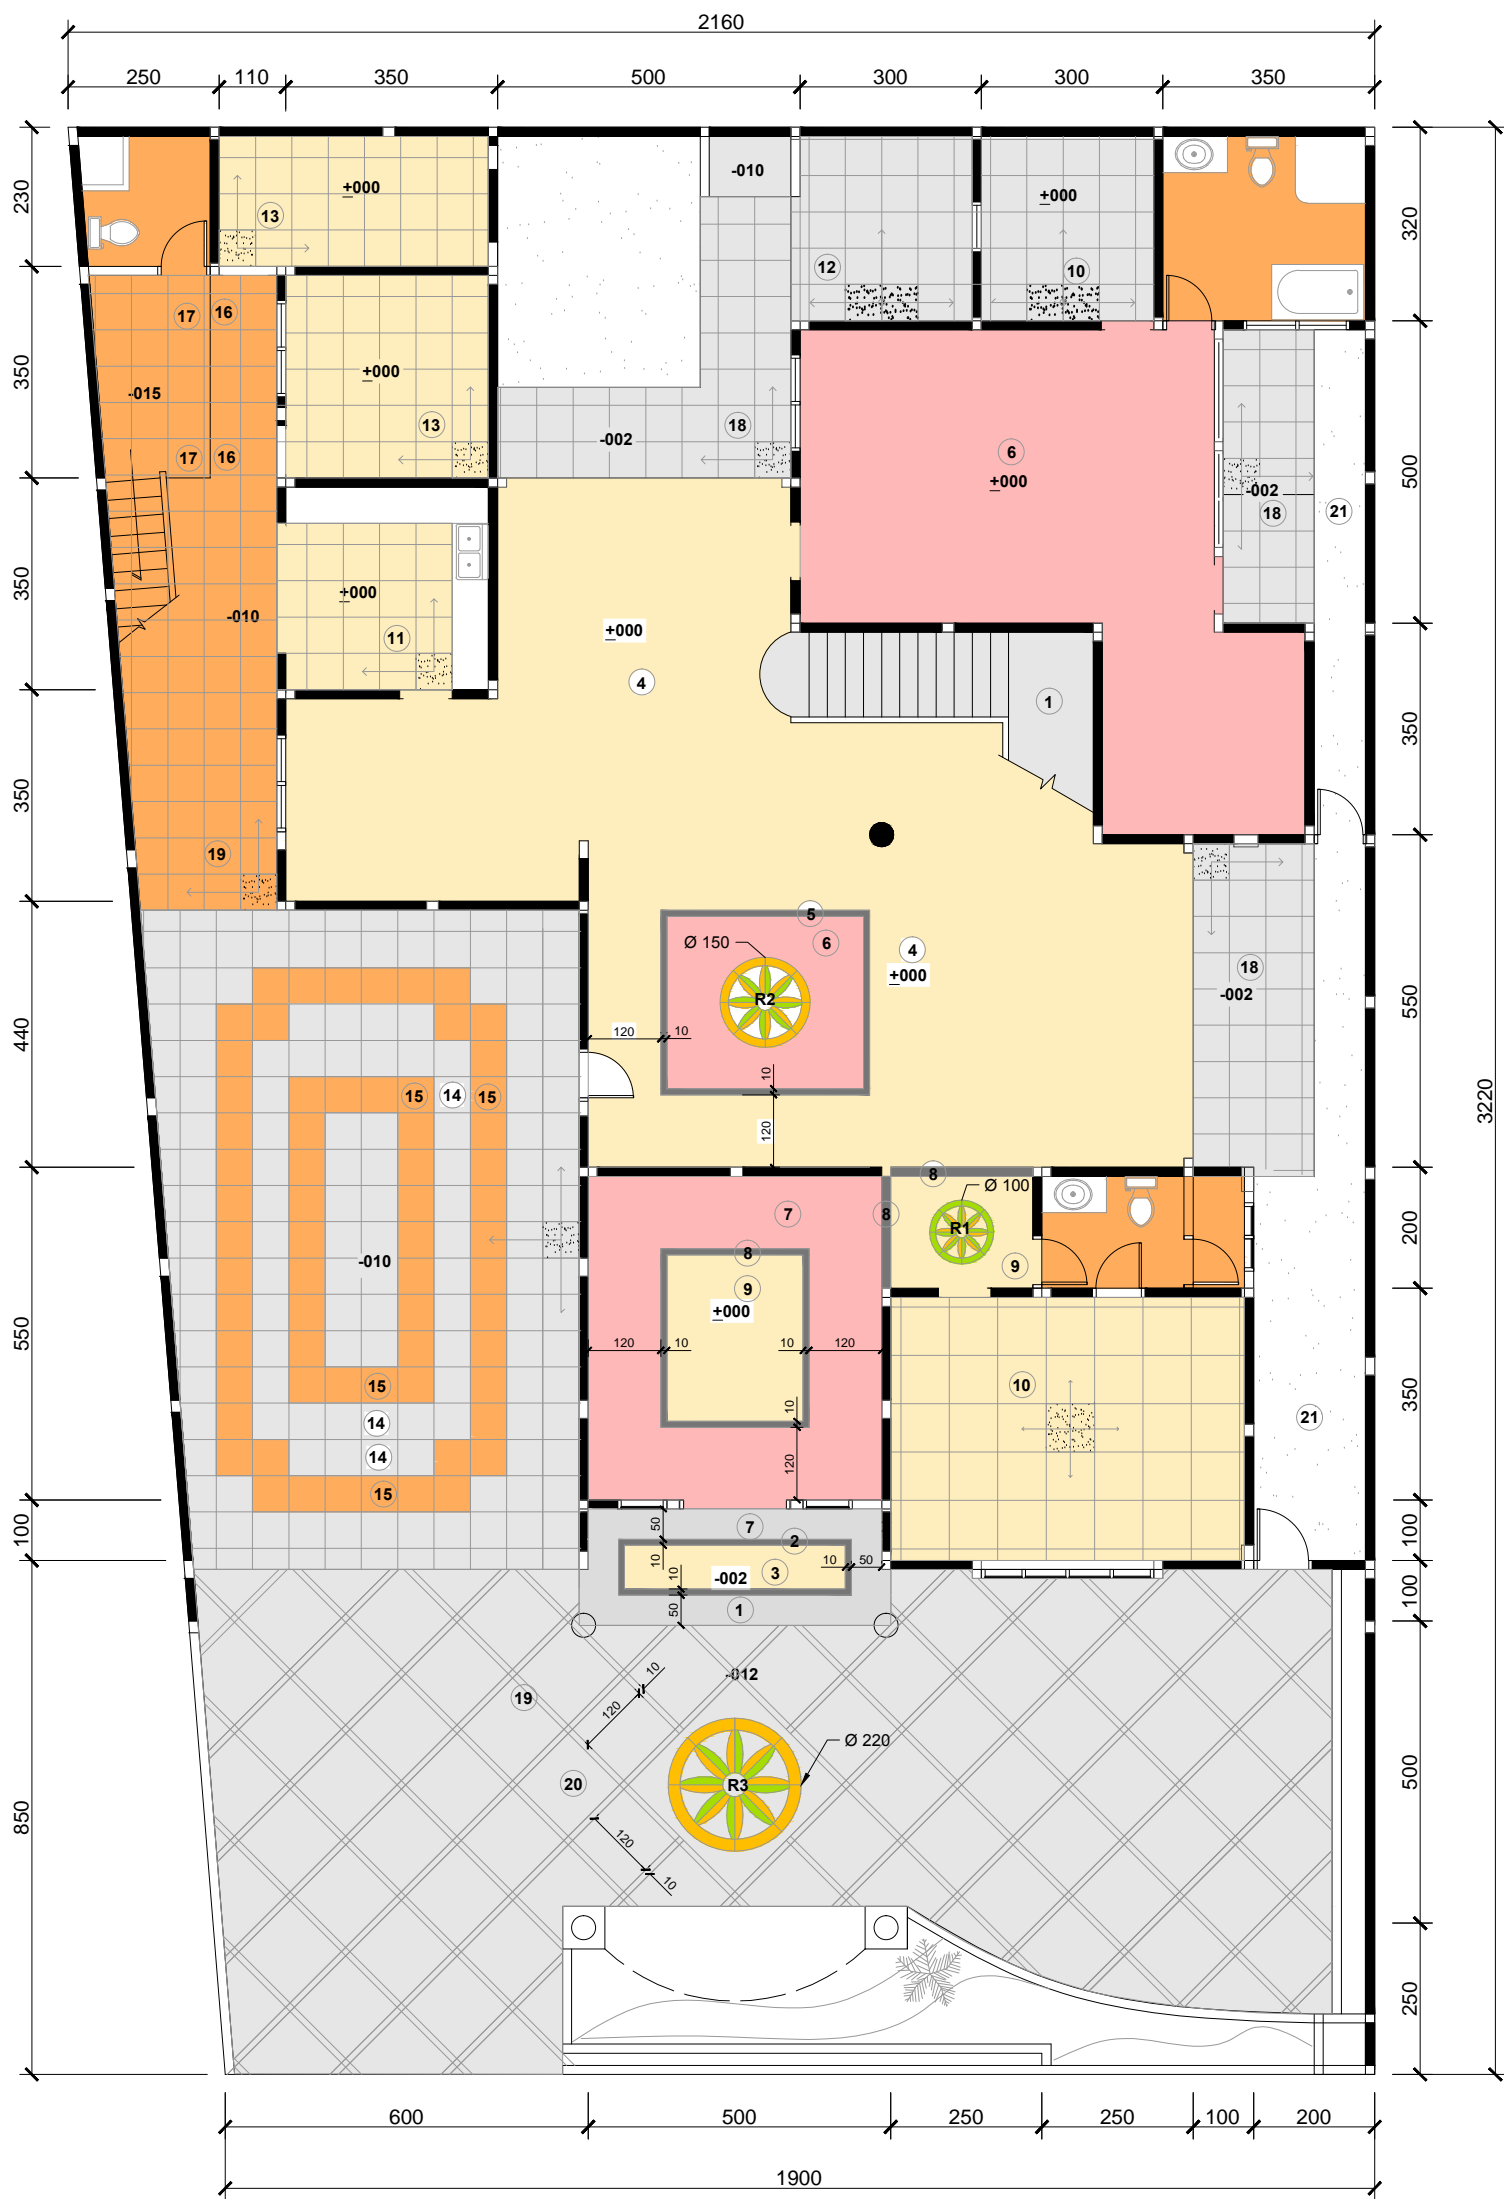



FINISHING LT. BAWAH

SKALA 1:125

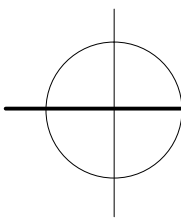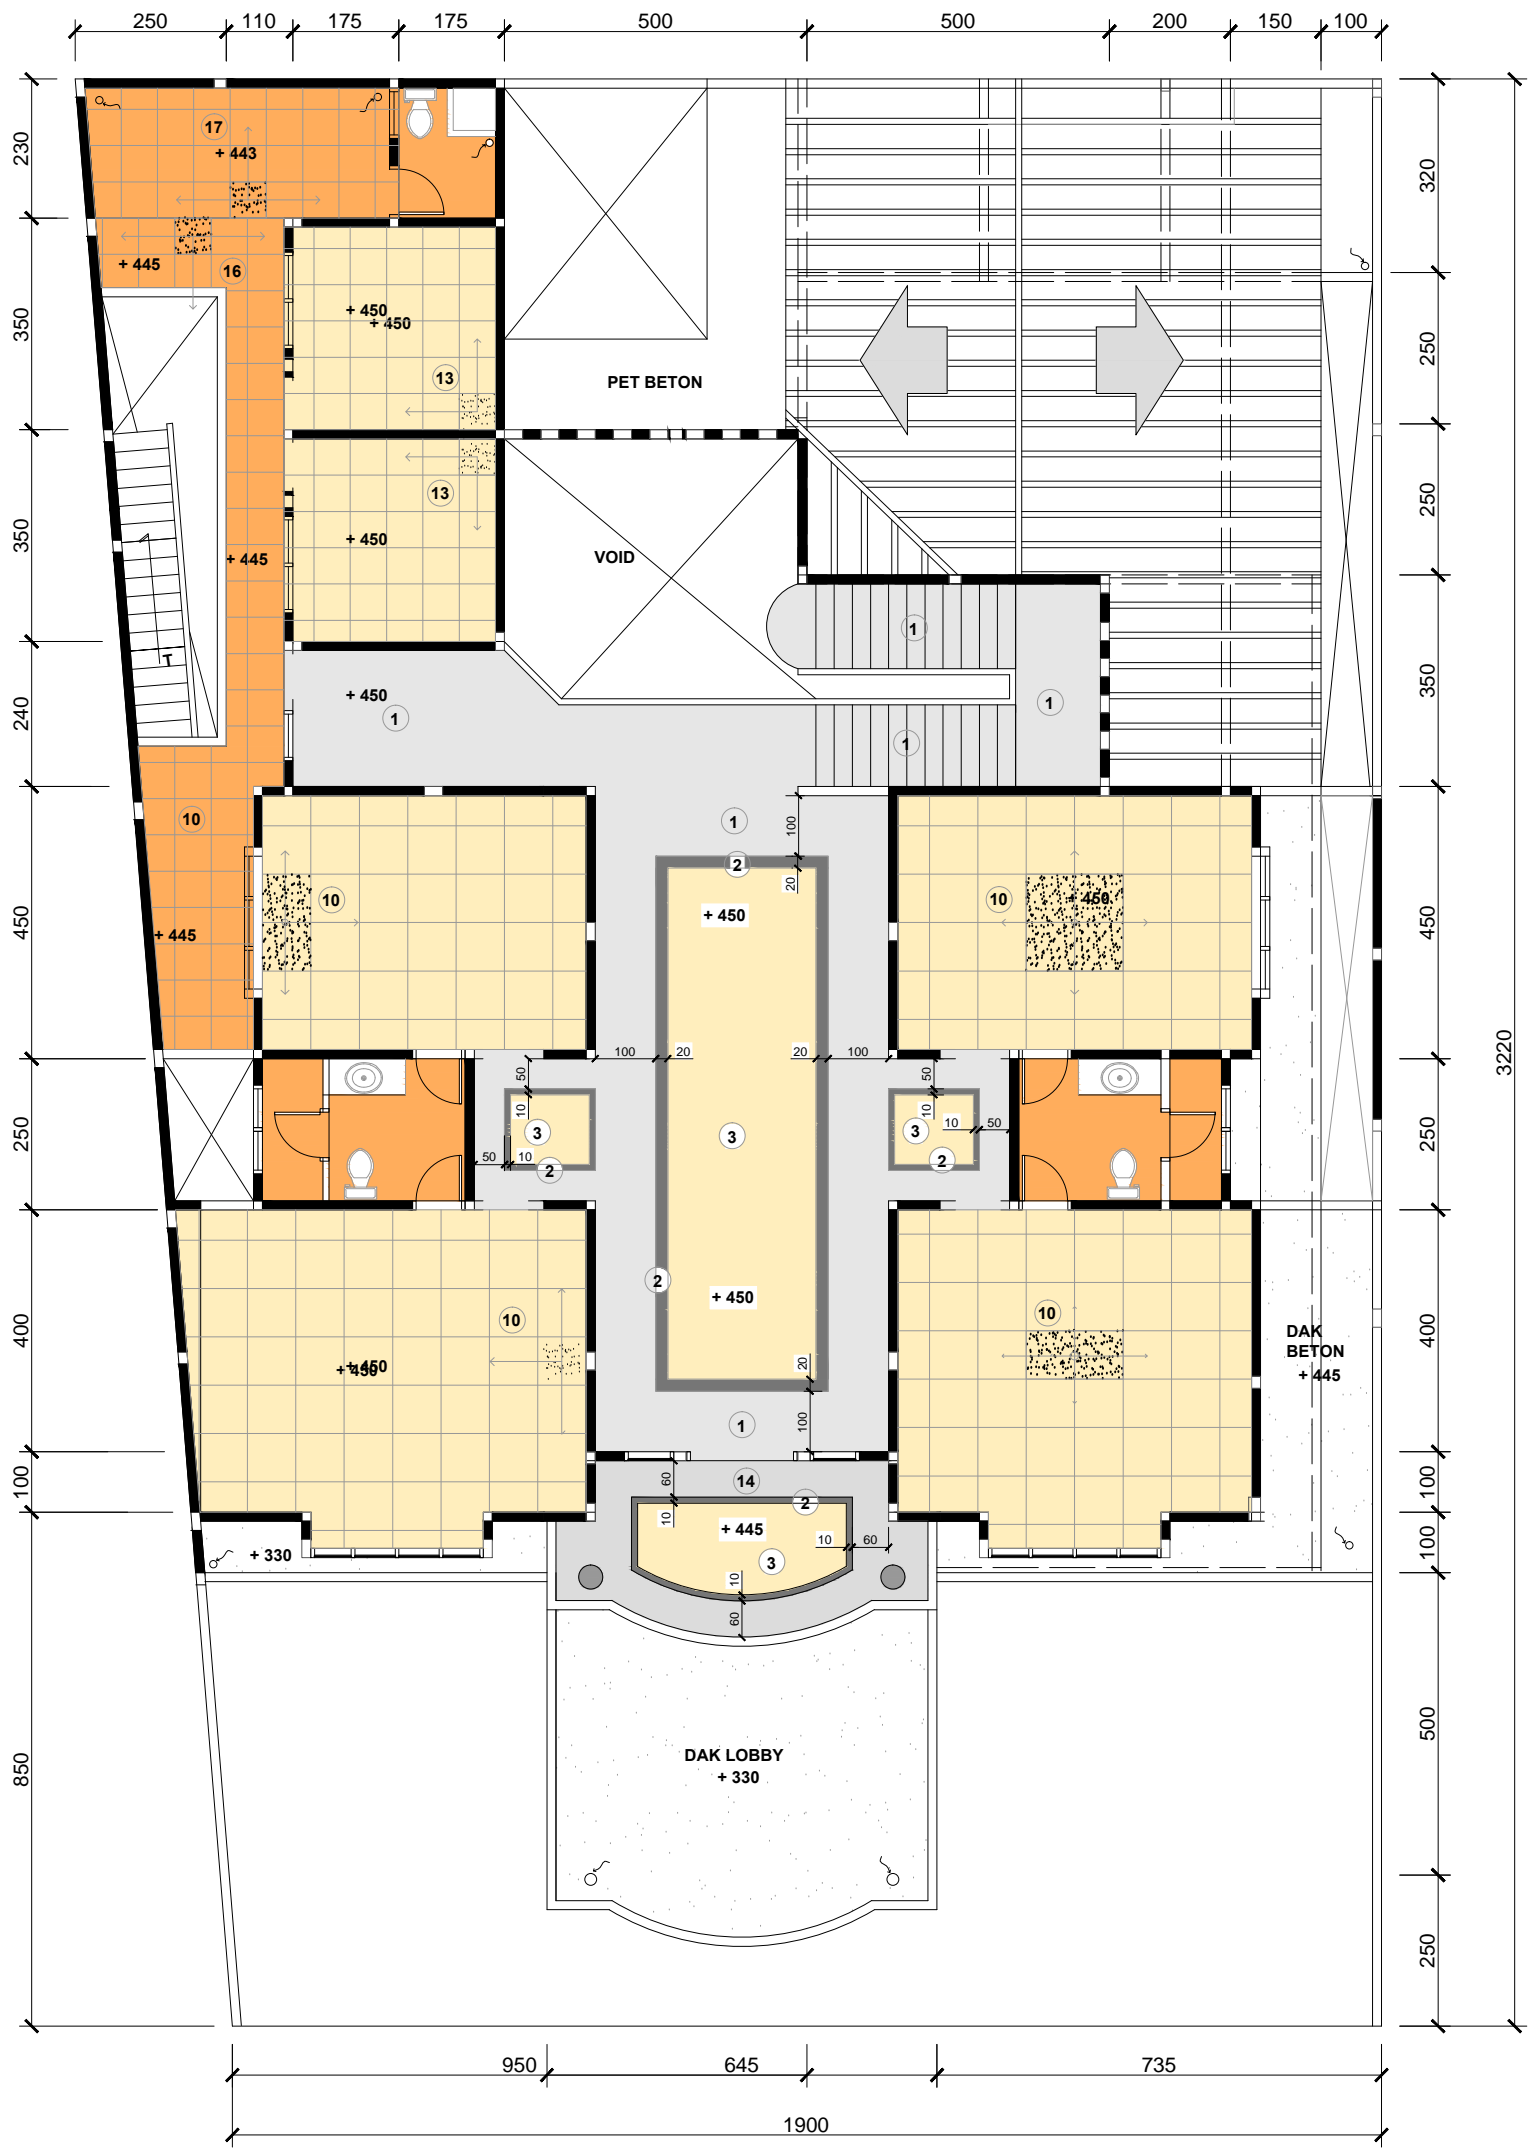


FINISHING LT. ATAS


SKALA 1:125

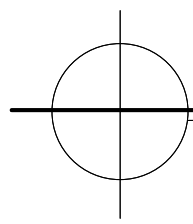
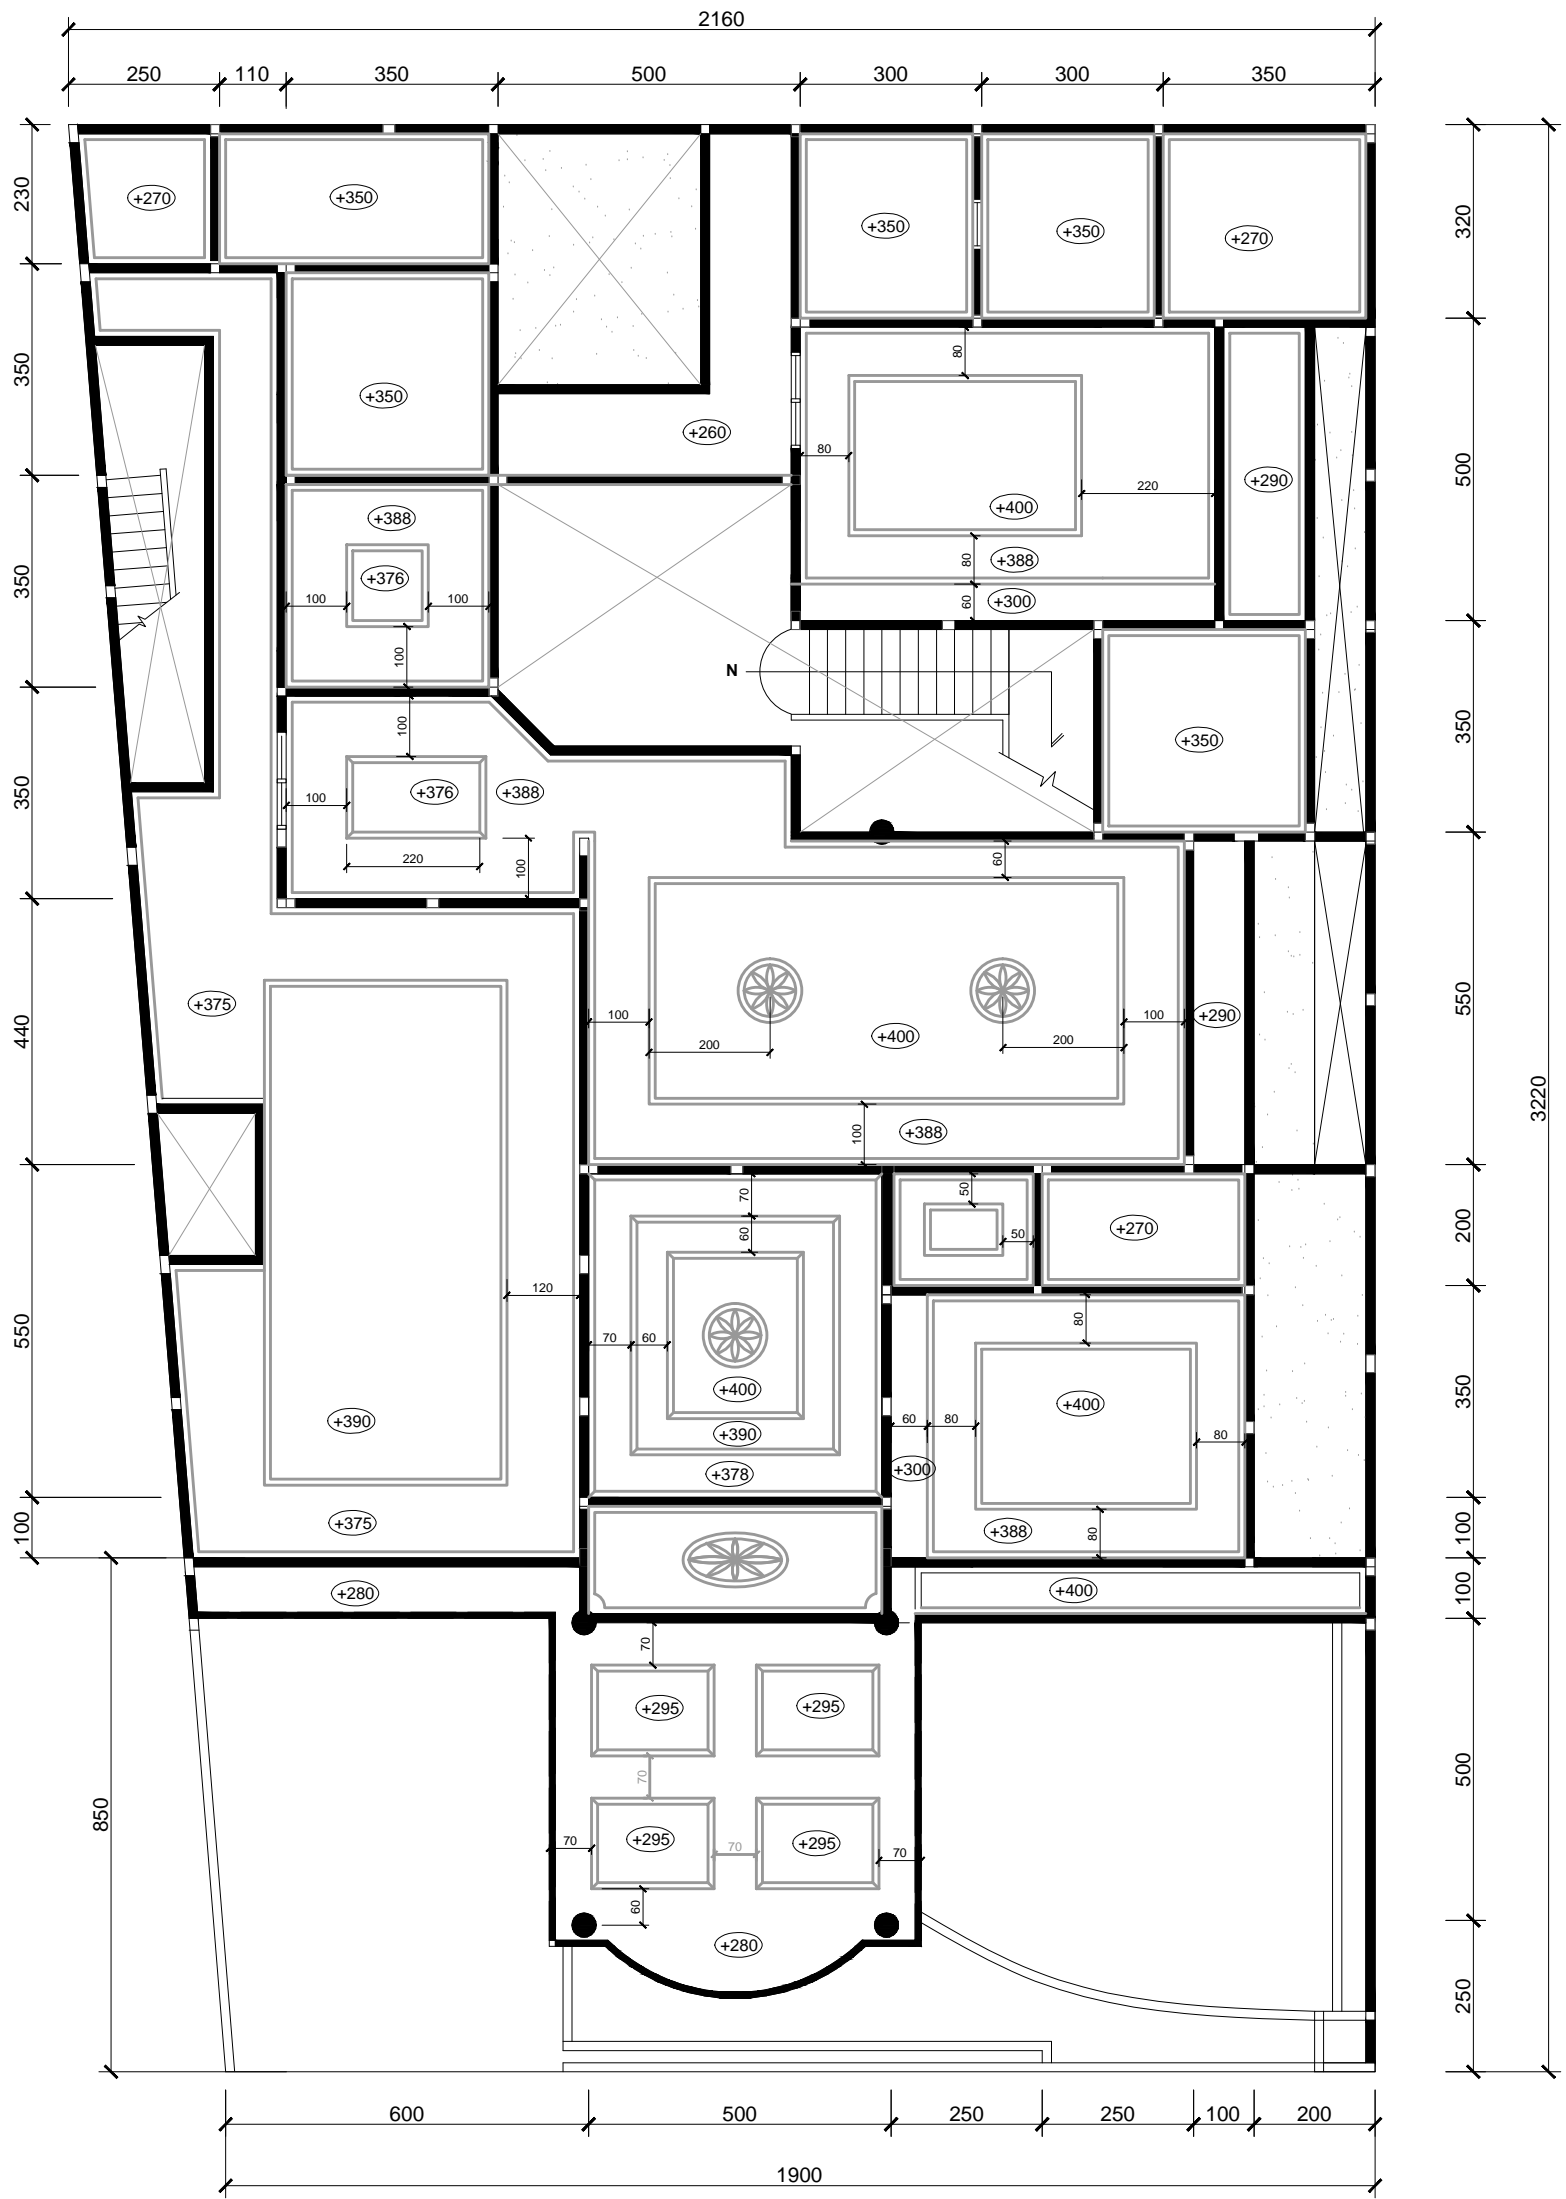


PLAFOND LT. BAWAH

SKALA 1:125


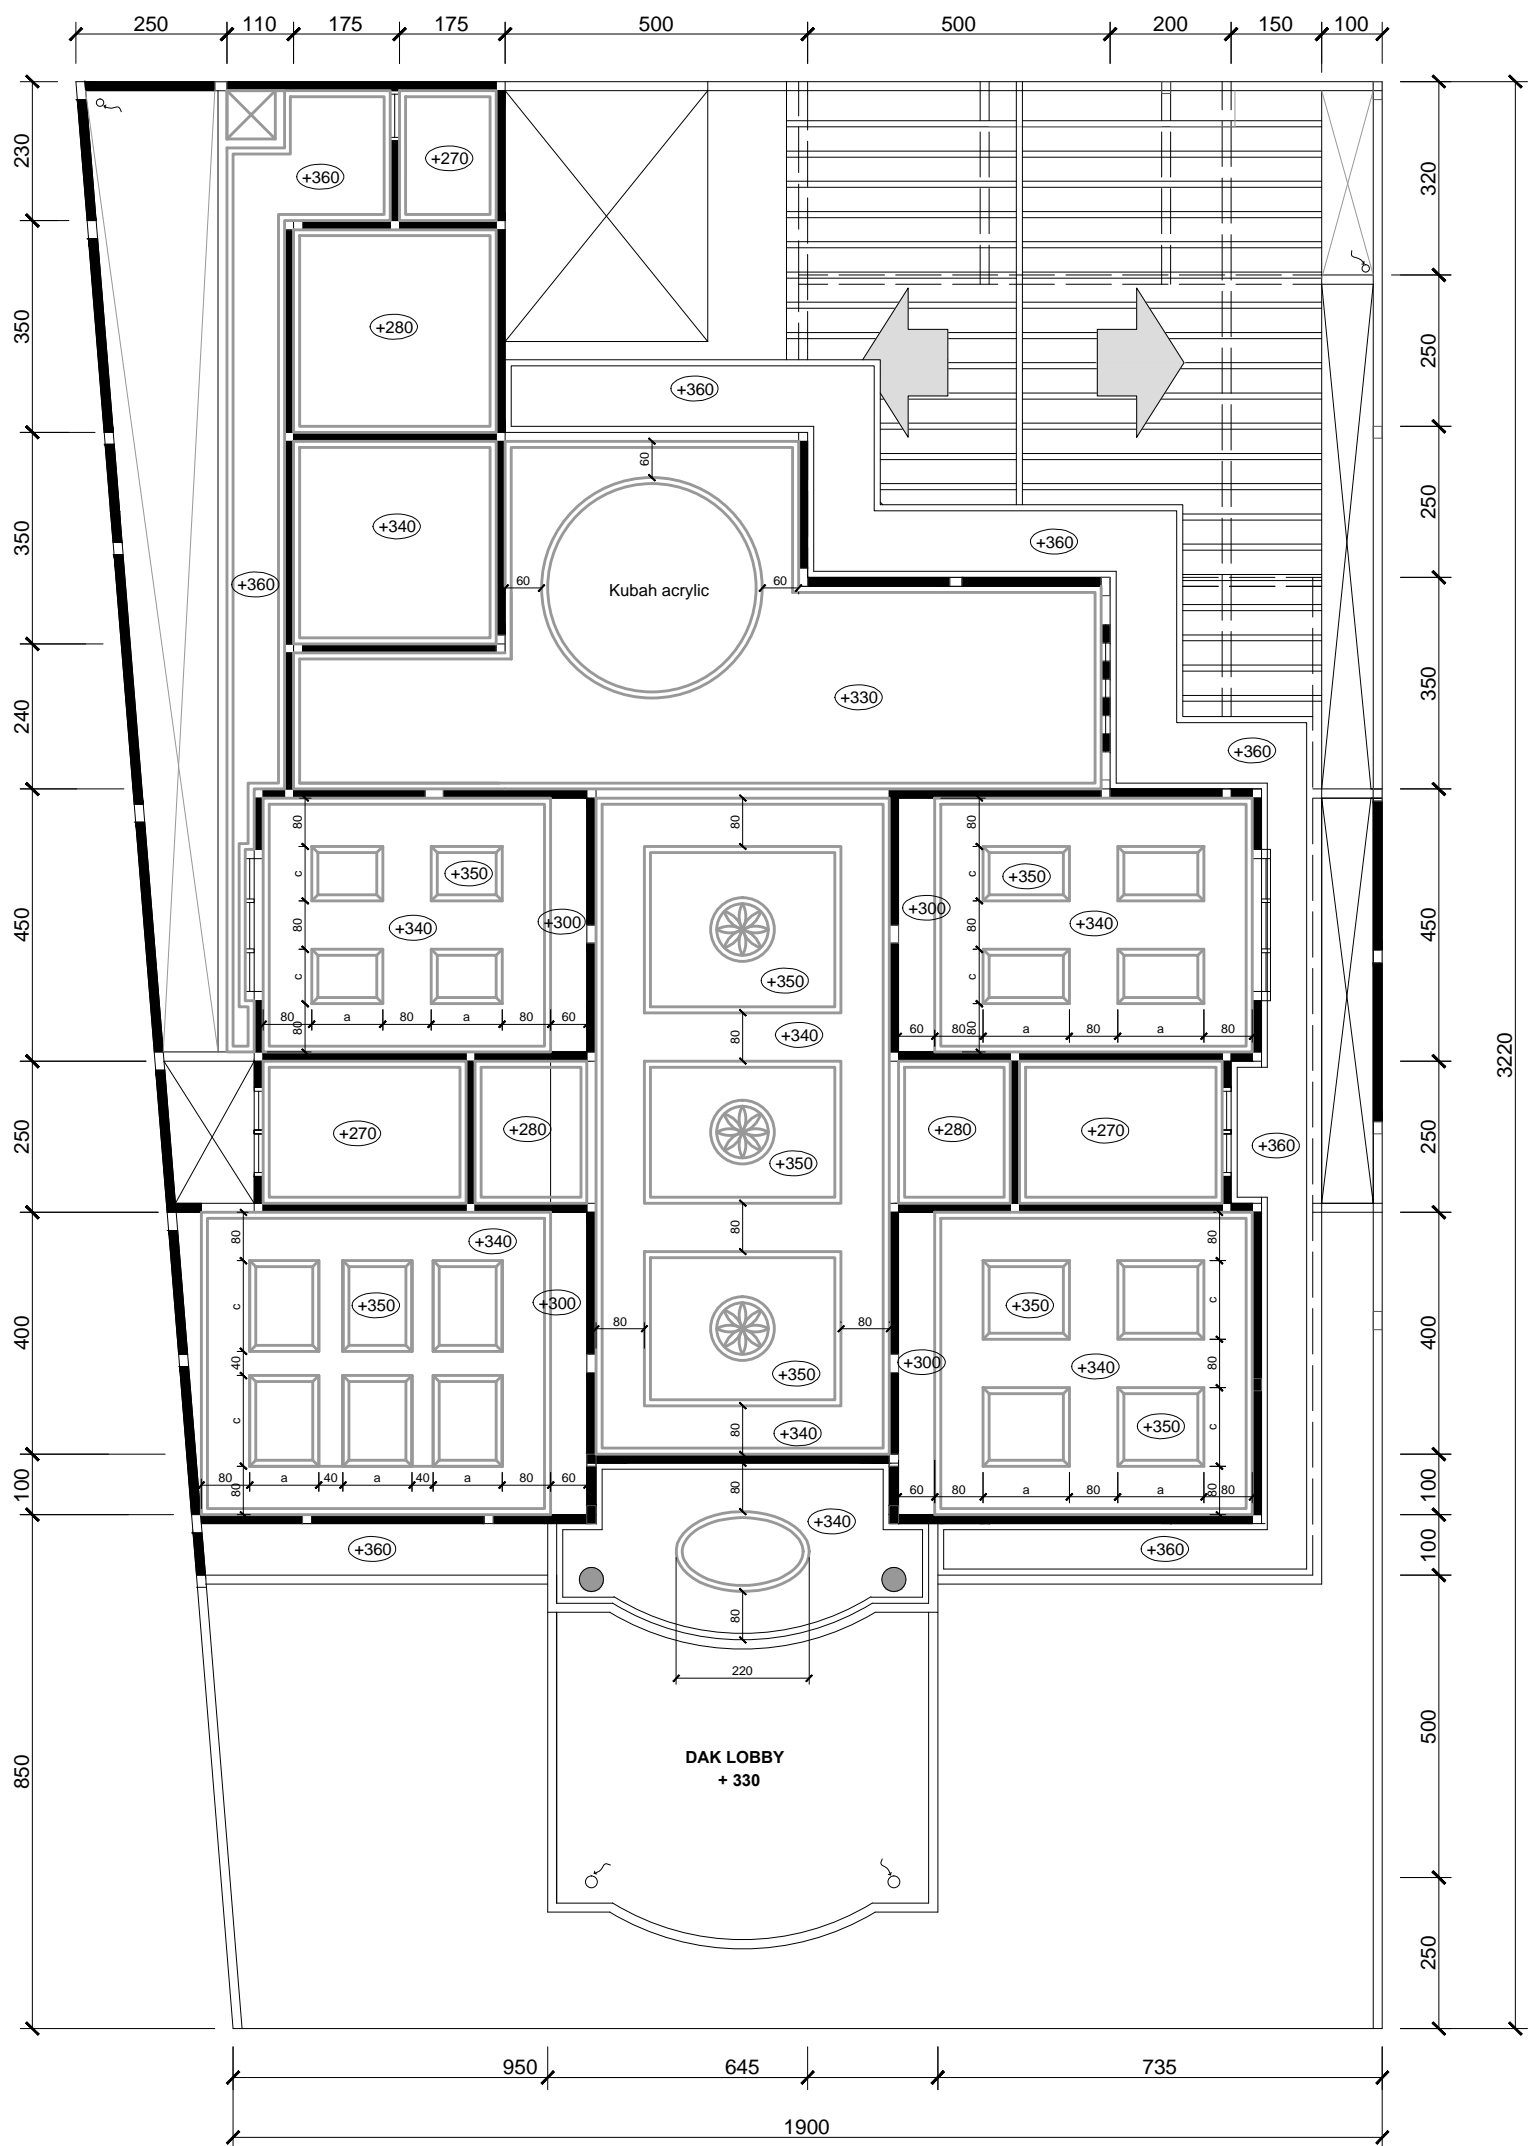


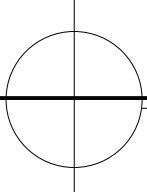
PLAFOND LT. ATAS
 SKALA 1:125

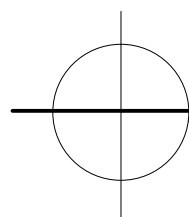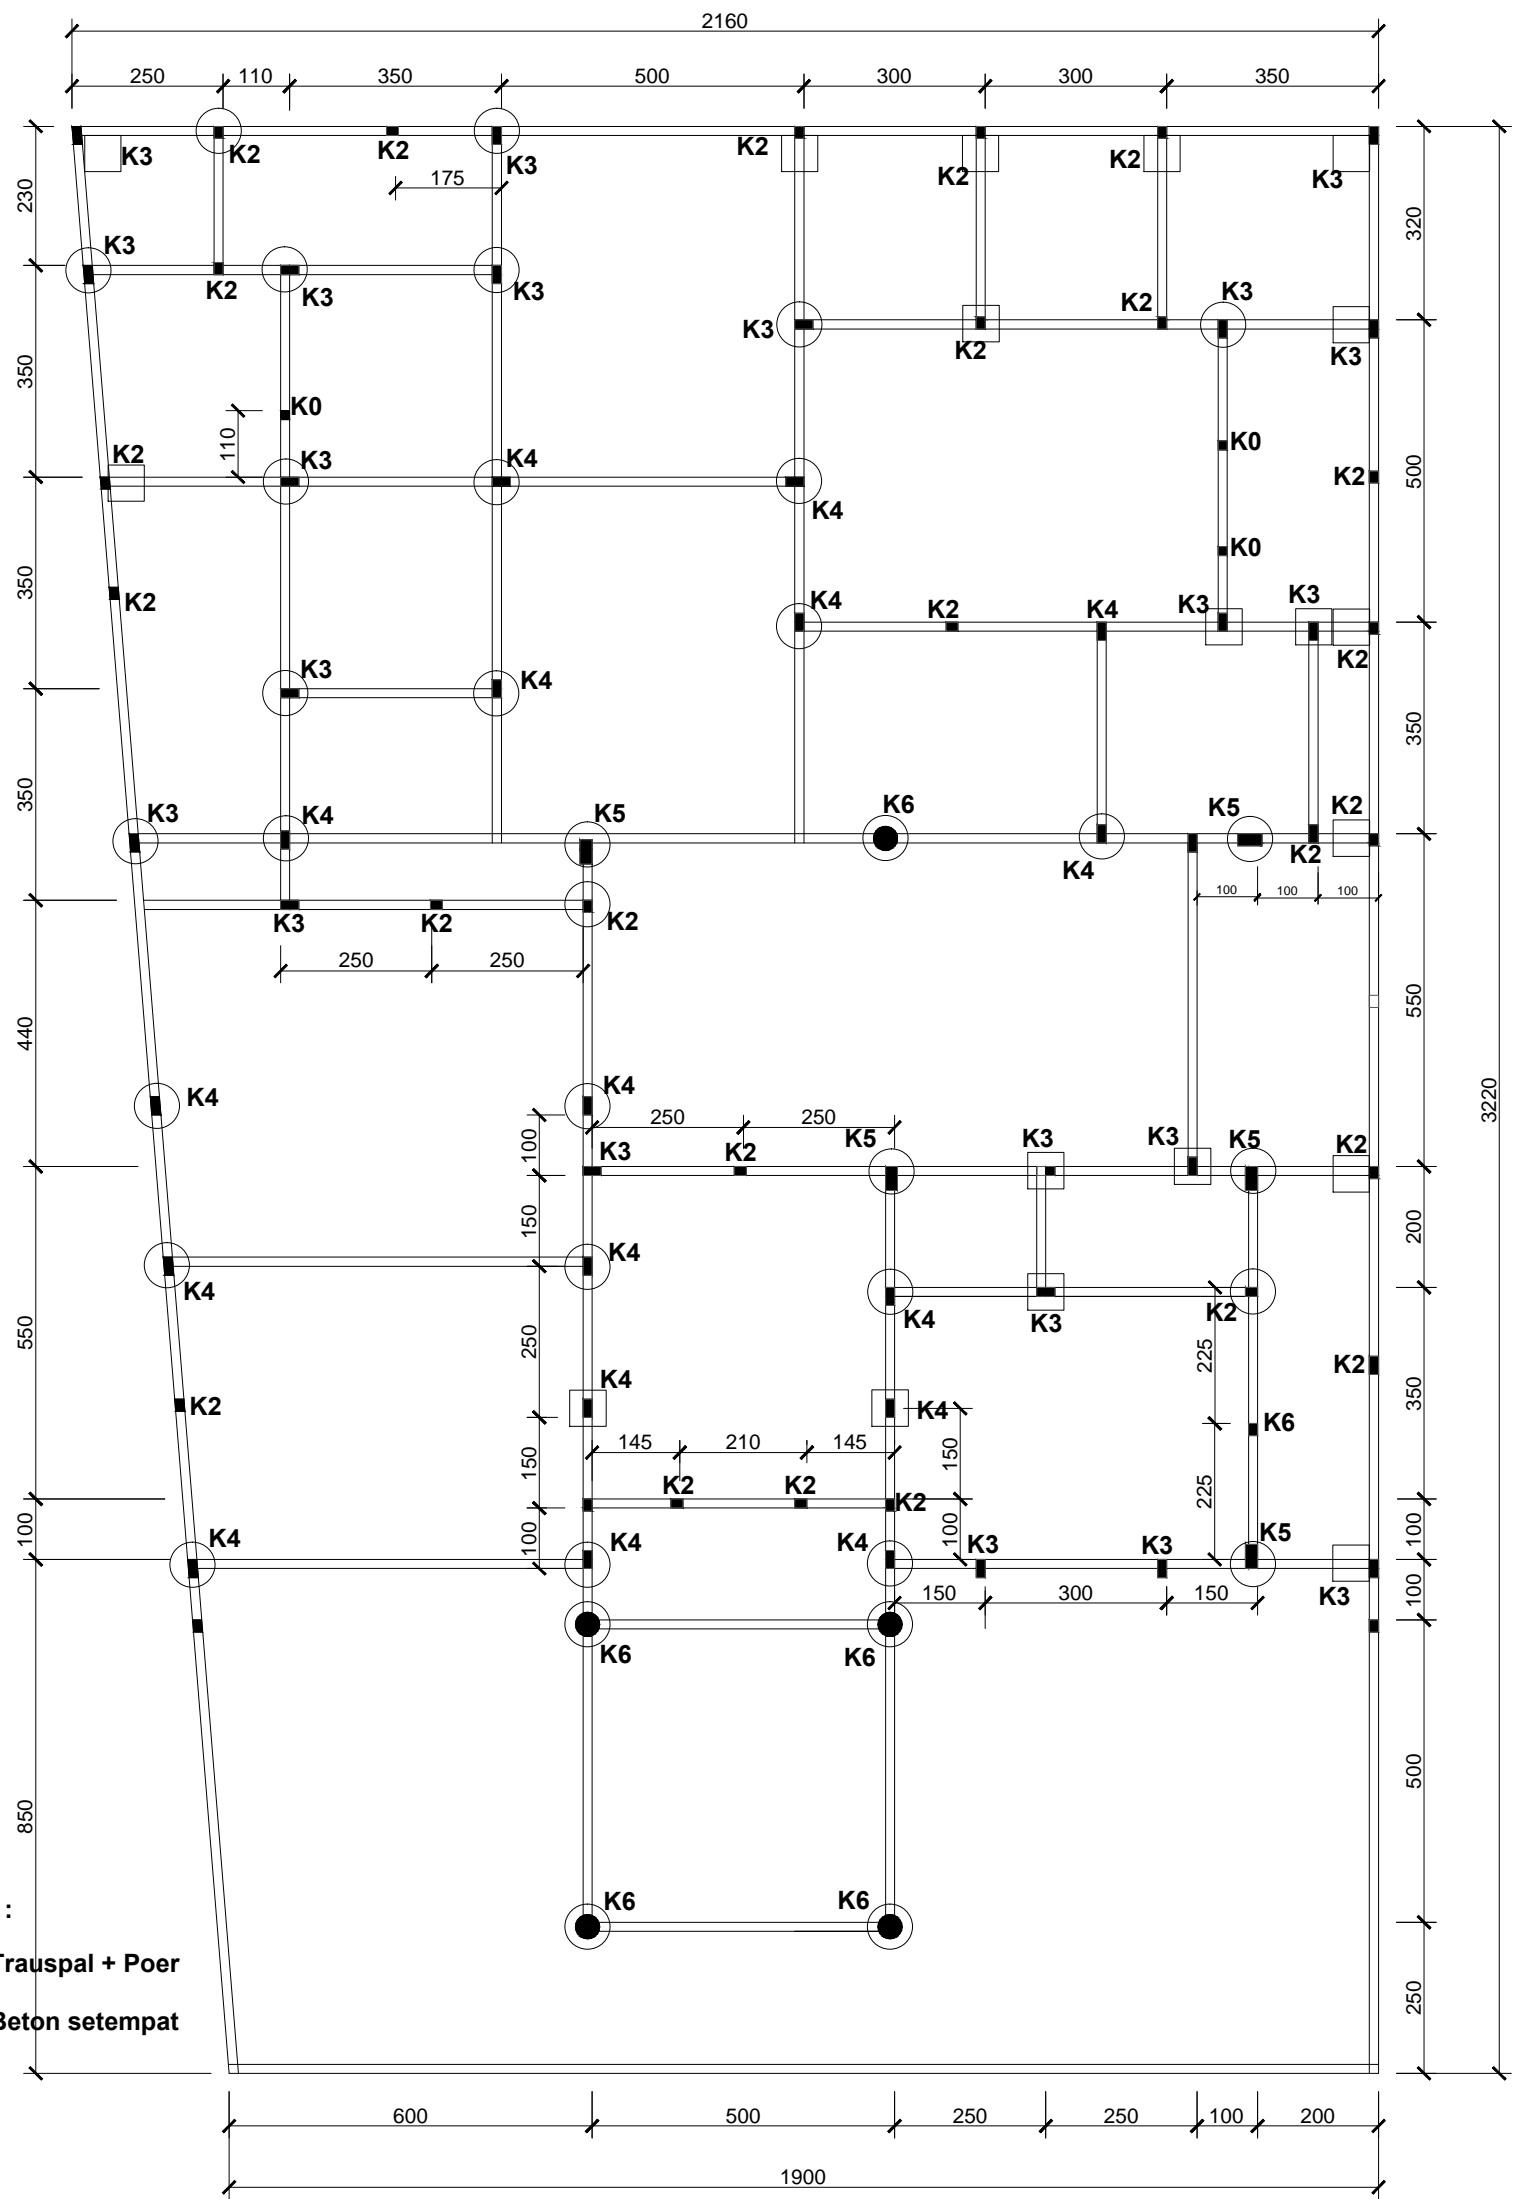

PONDASI & KOLOM LT. BAWAH


SKALA 1:125

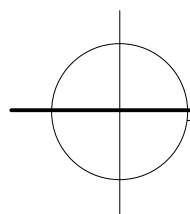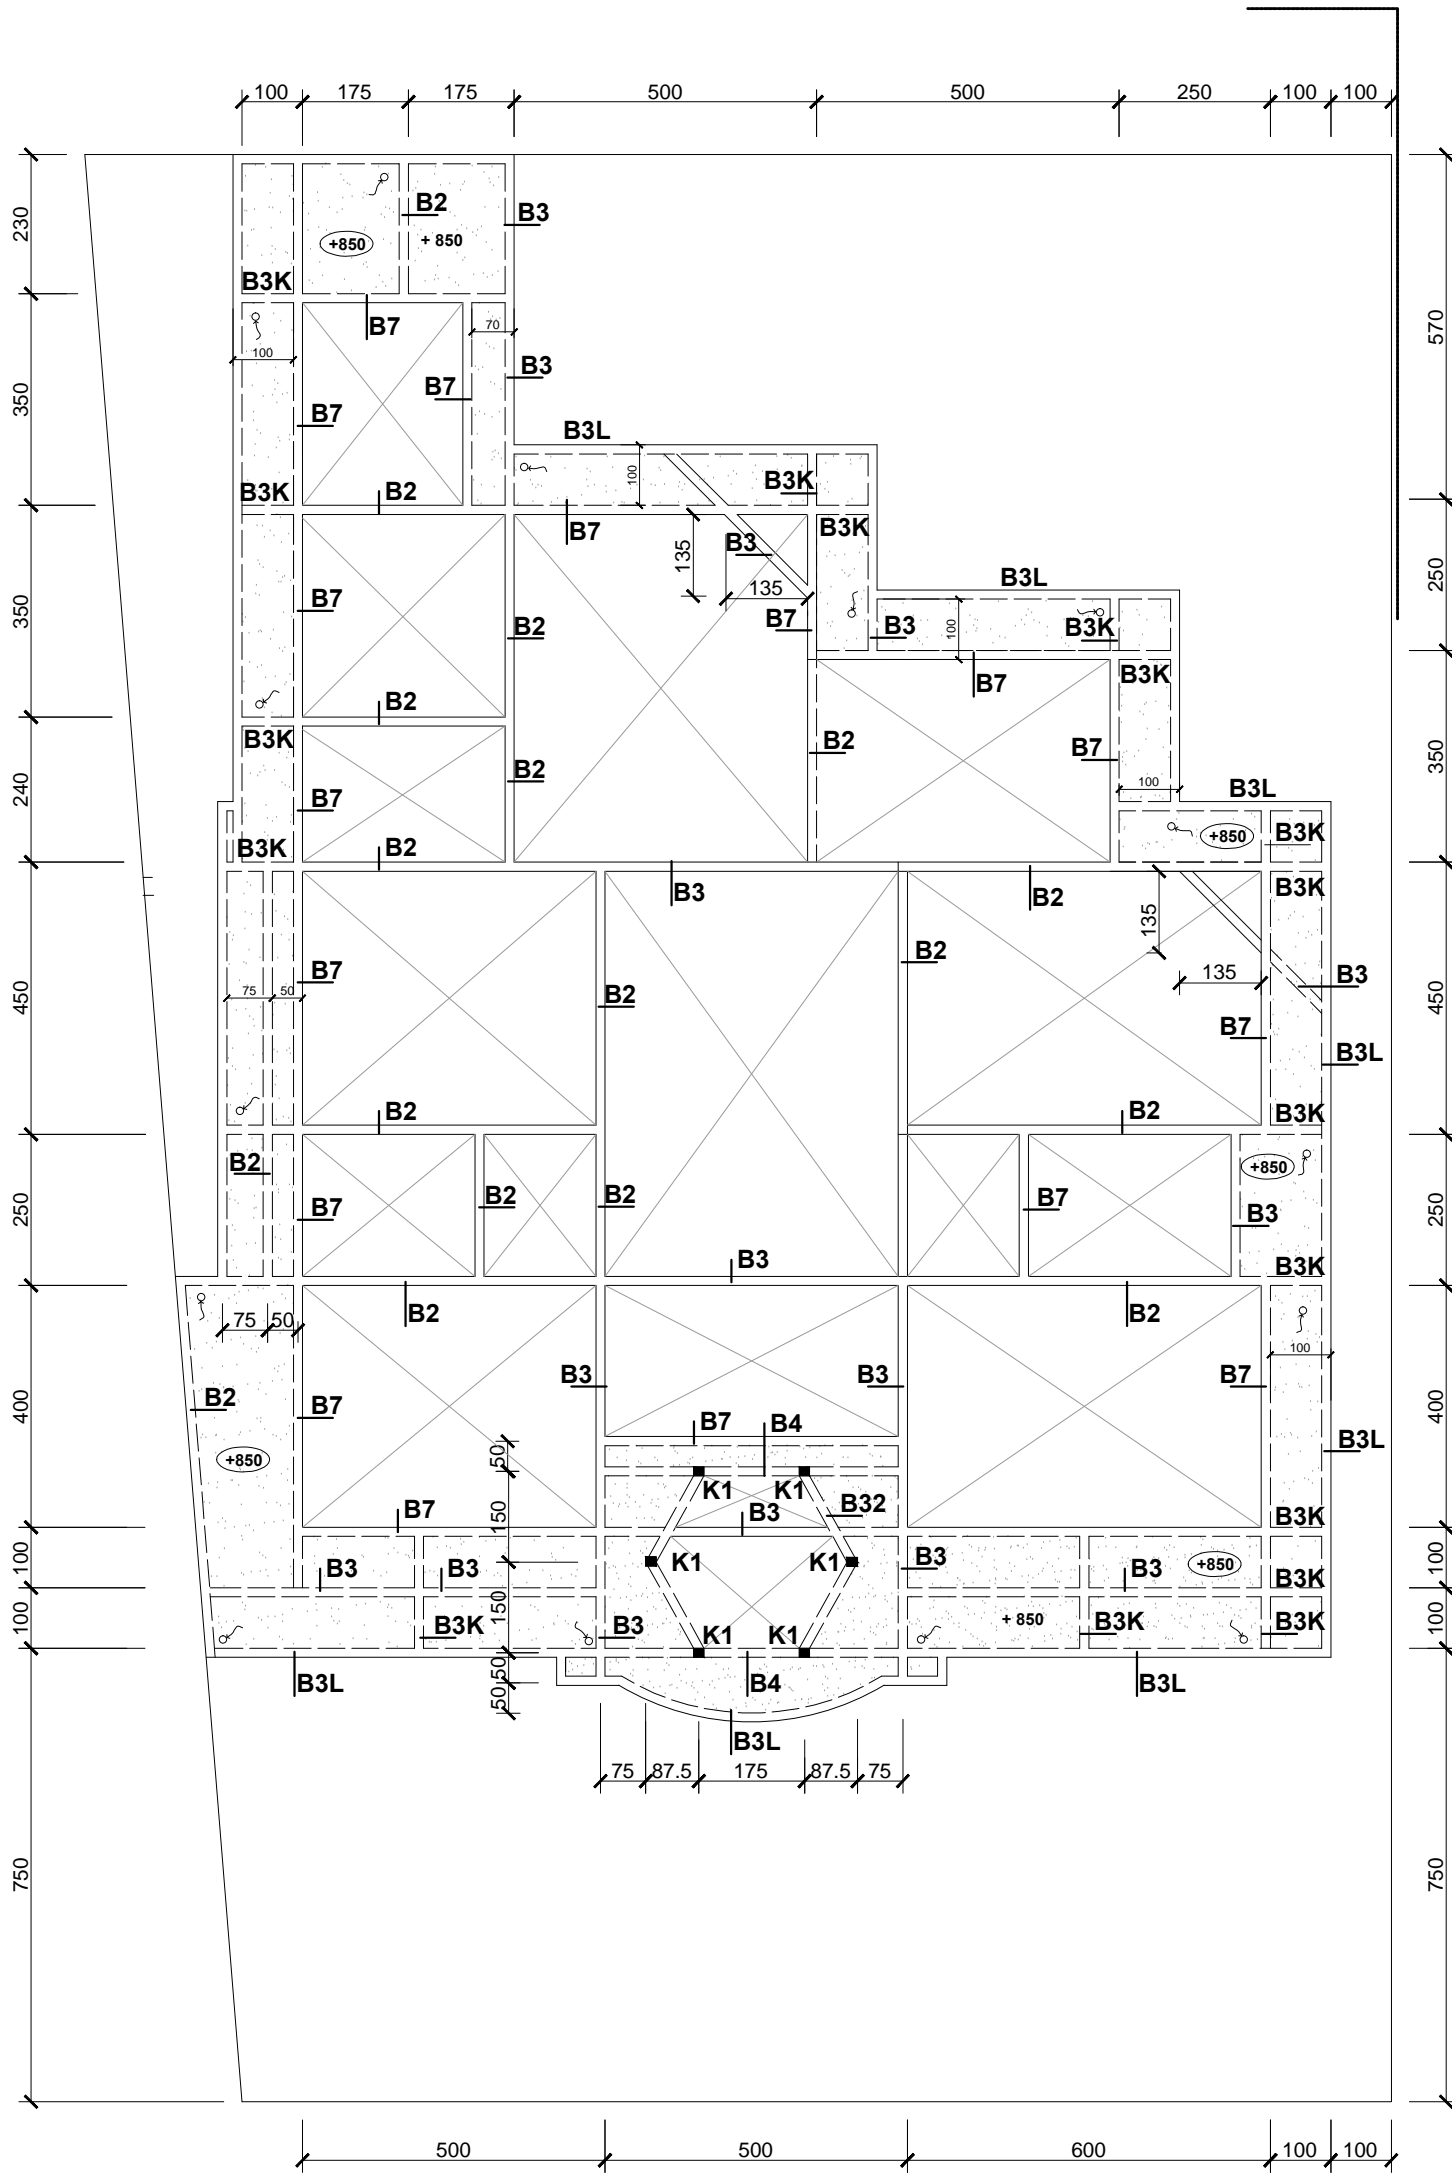








RINGBALOK ATAP

SKALA 1:125








SLOOF

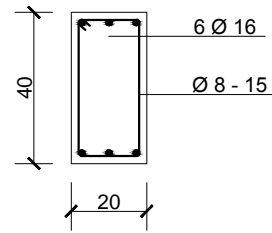

KOLOM

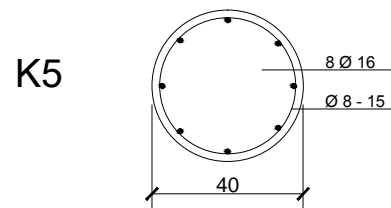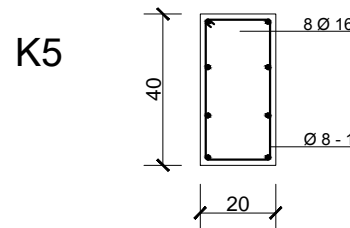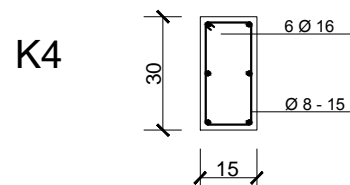
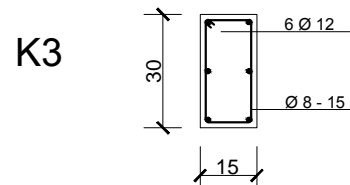
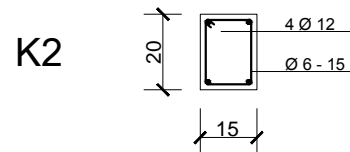
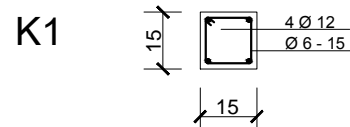
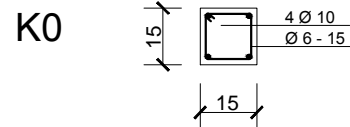


BALOK

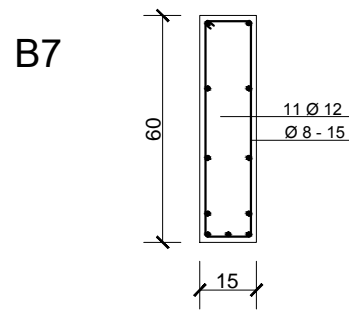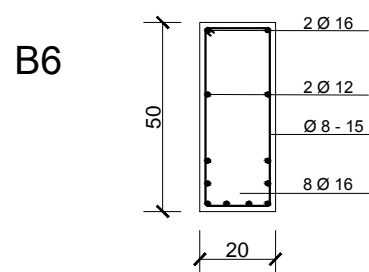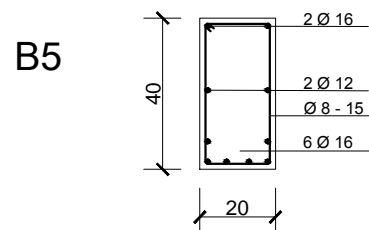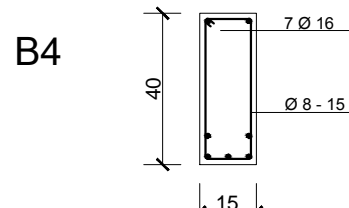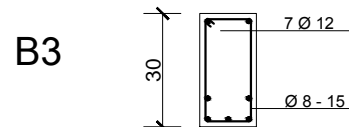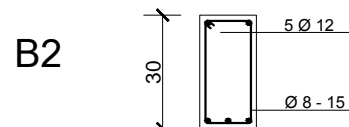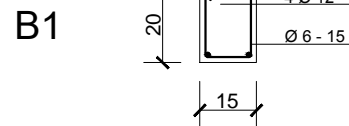

BALOK



KONSOL & LISPLANK

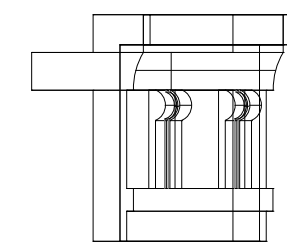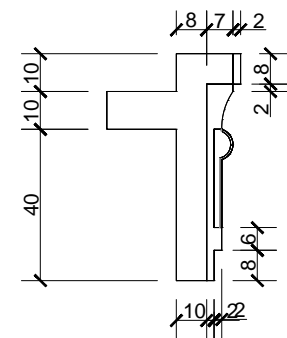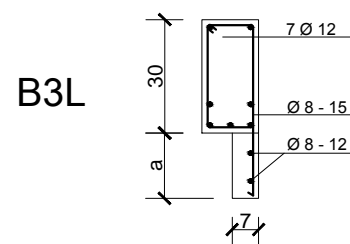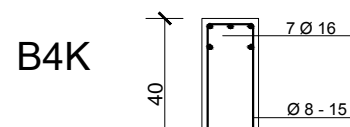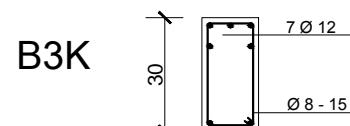


DETAIL LISPLANK BETON

PONDASI

TRAUSPAAL


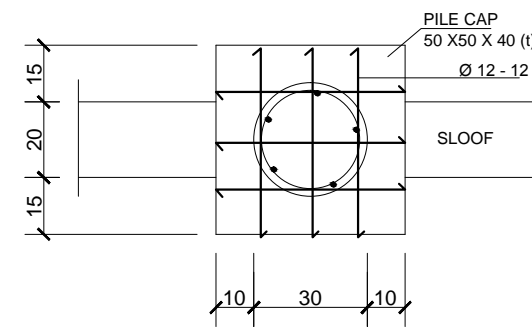
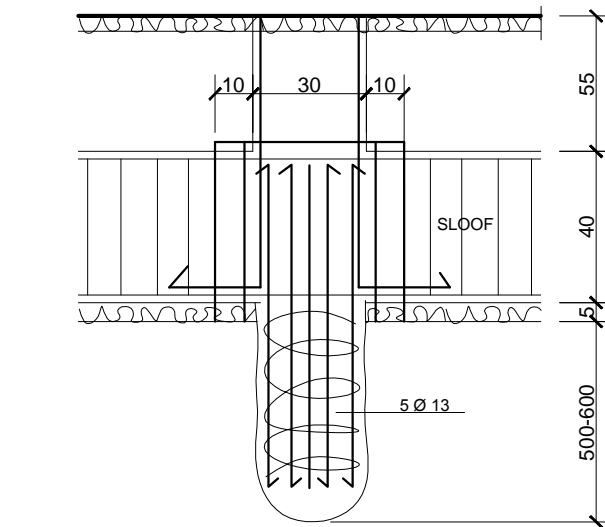




DETAIL JENDELA DEPAN LT. ATAS

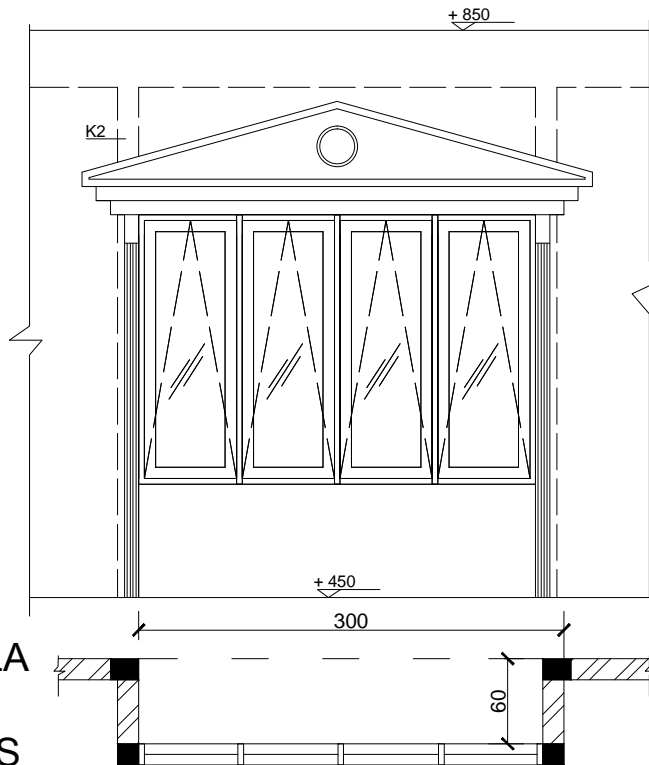

PONDASI



BETON SETEMPAT

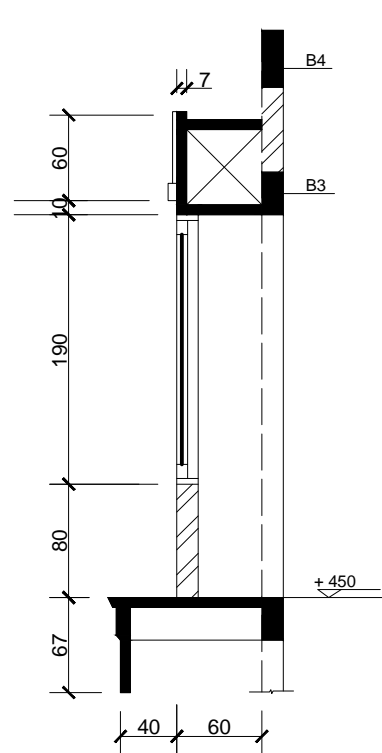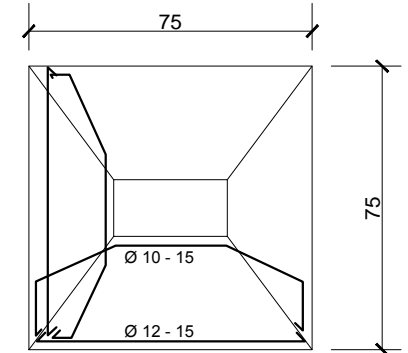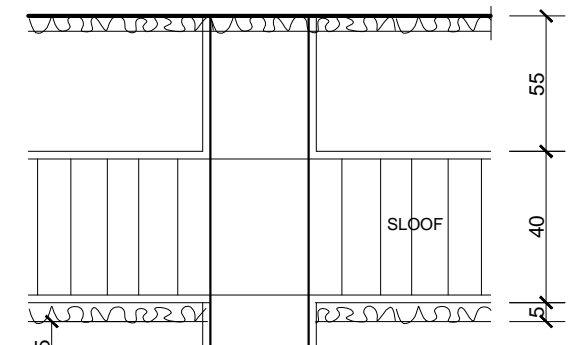

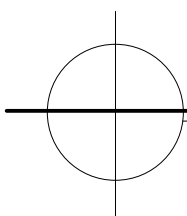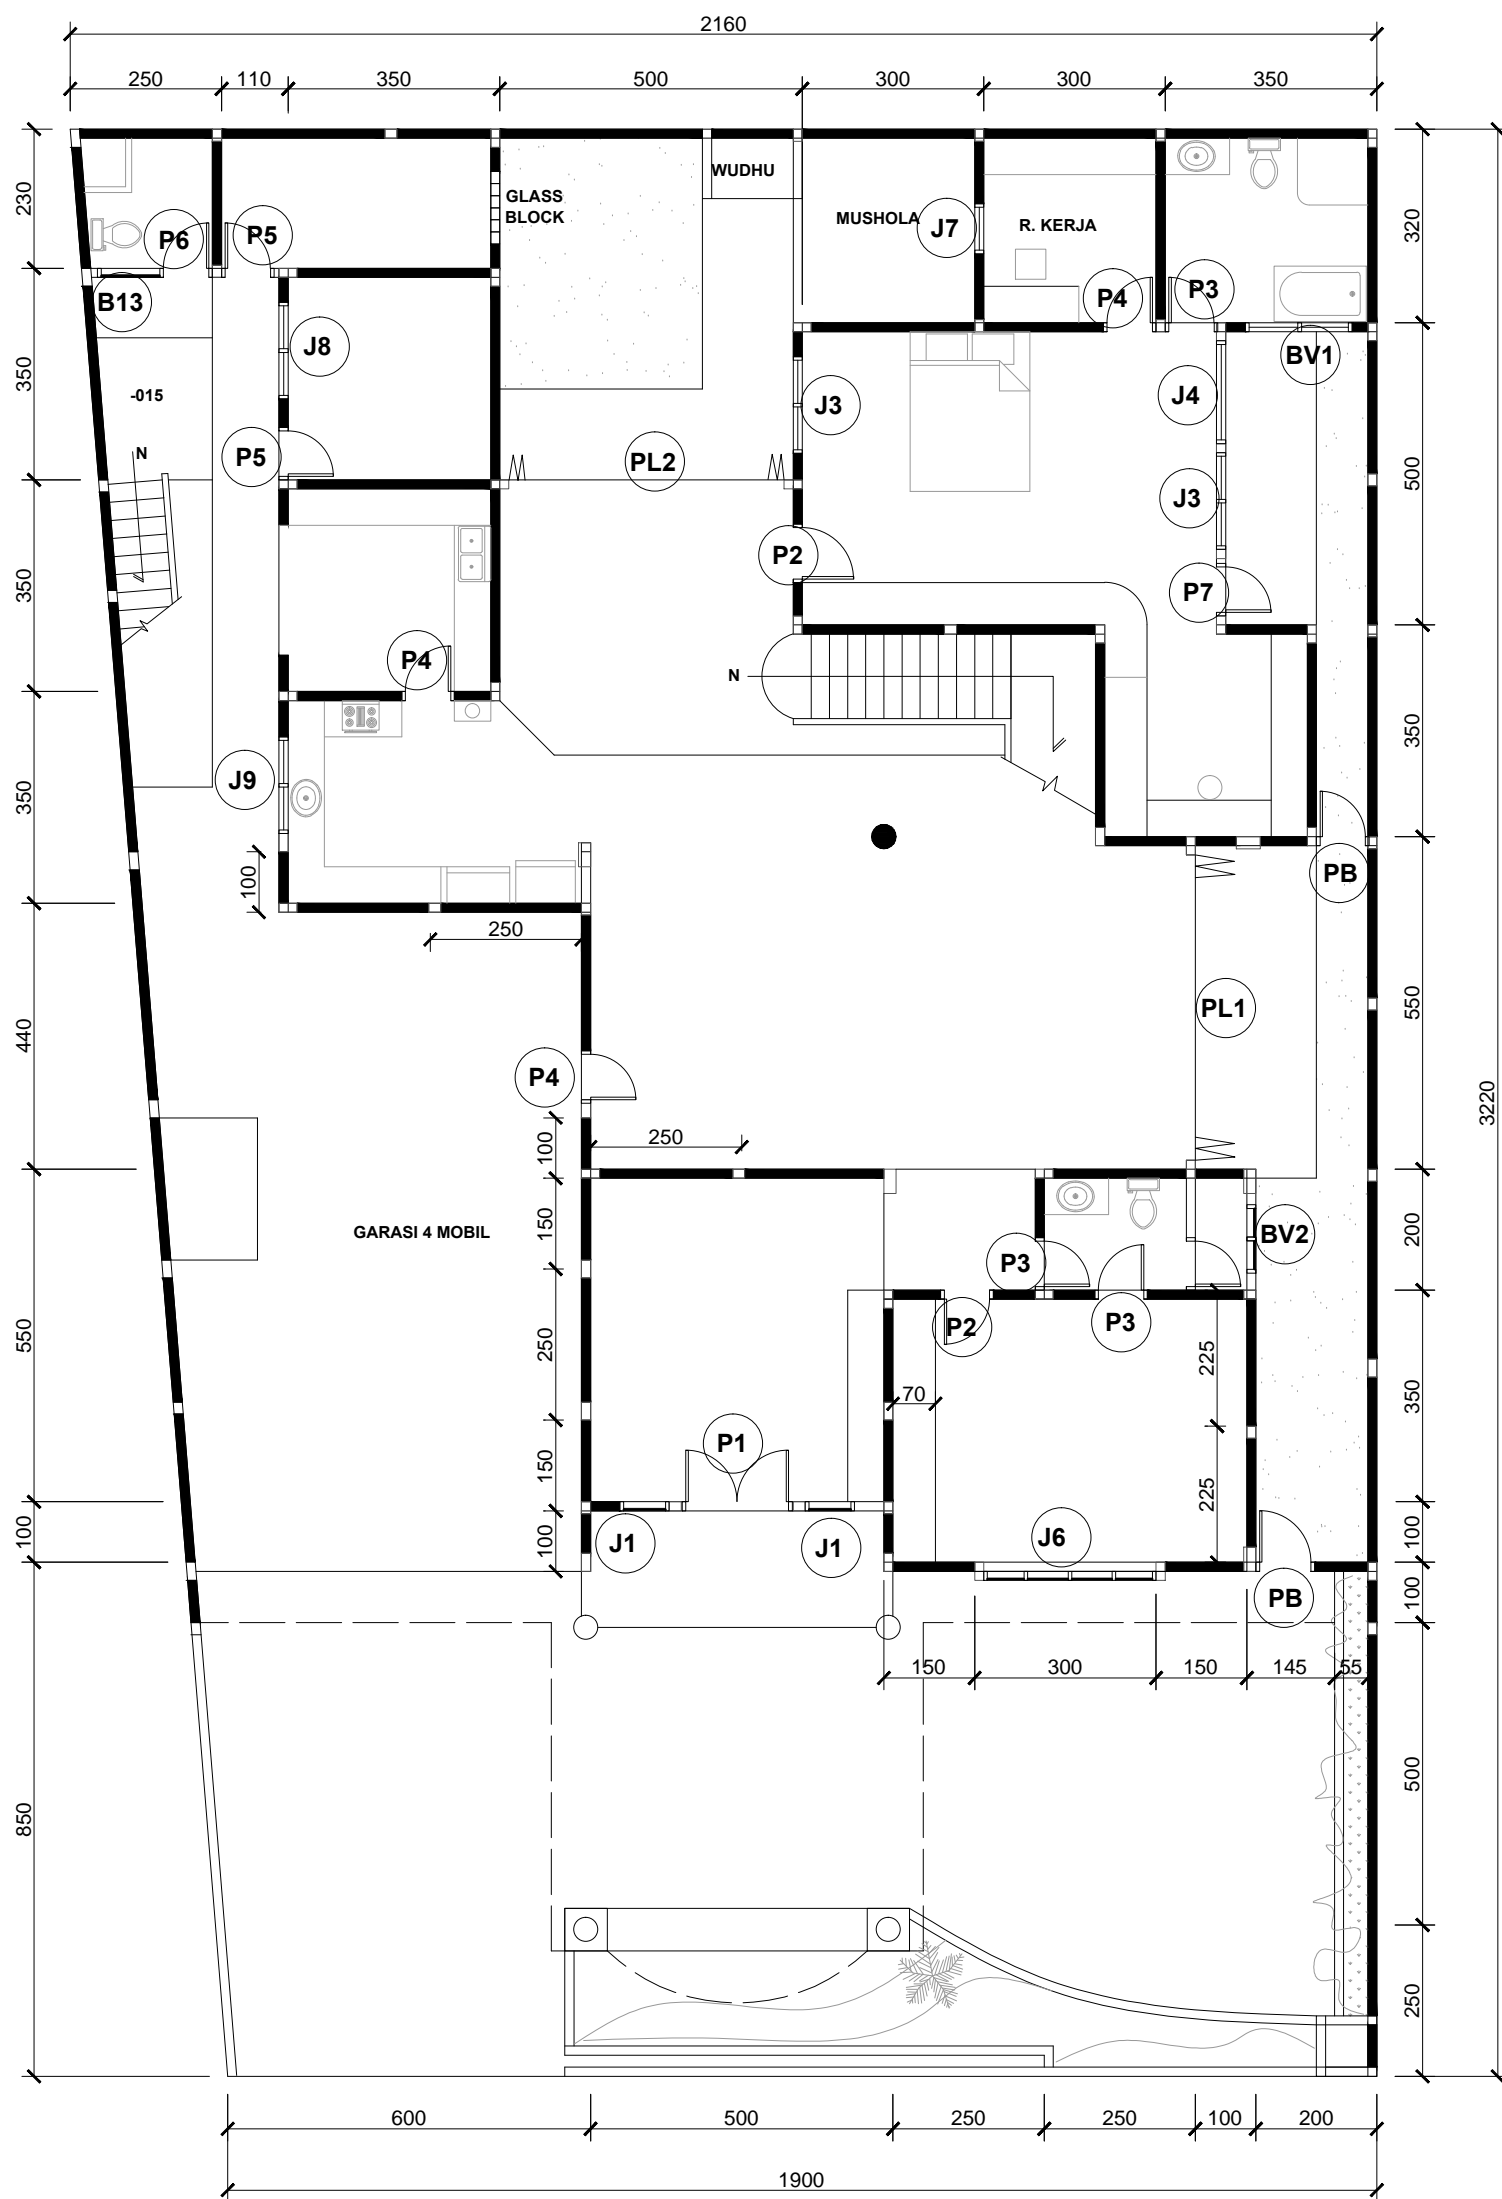



KUSEN LT. BAWAH

SKALA 1:125

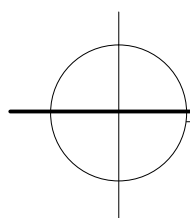
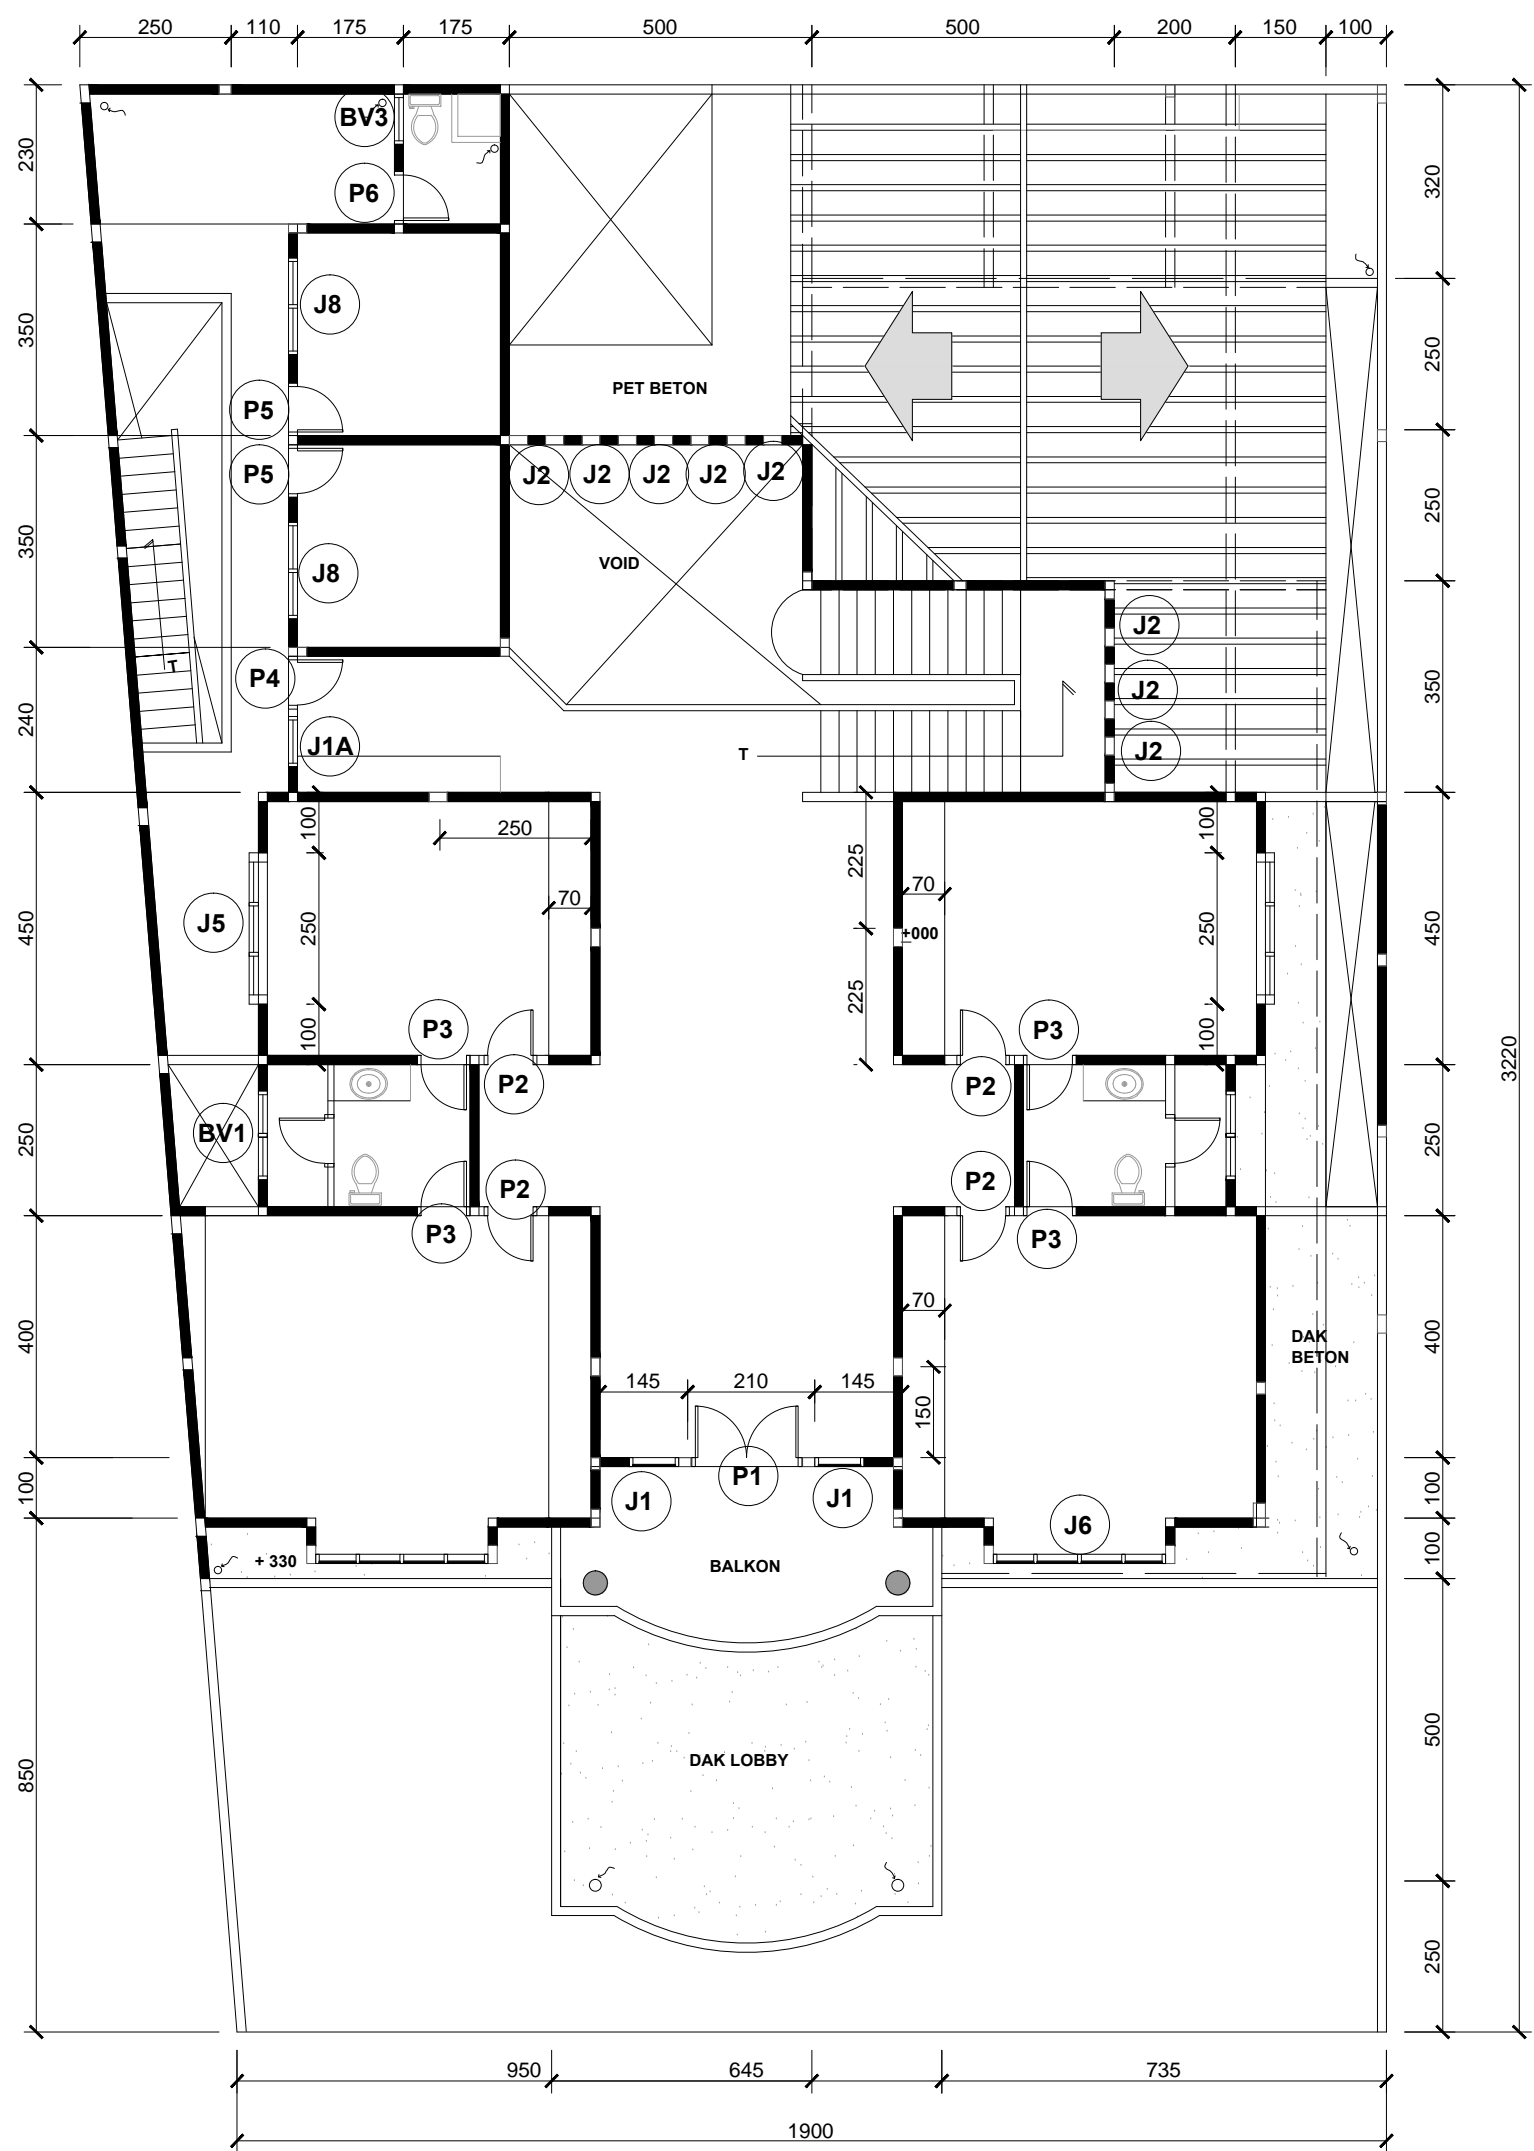


KUSEN LT. ATAS



SKALA 1:125

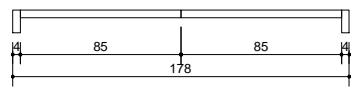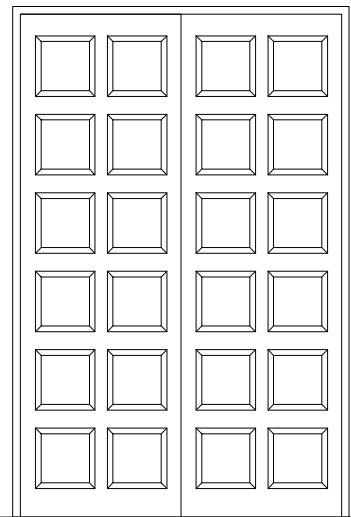



P1

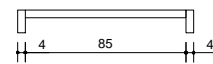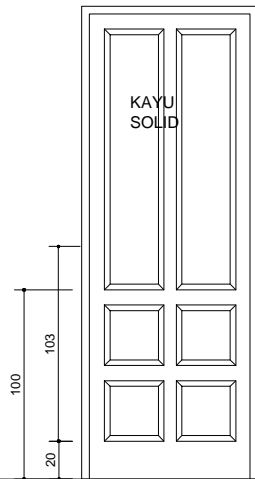



P2

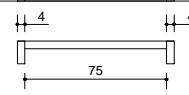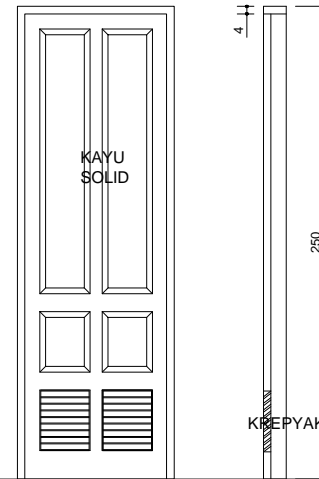



P3

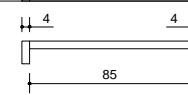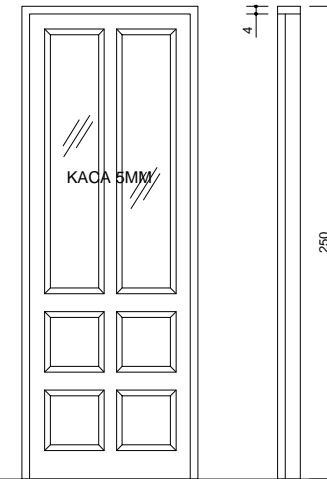



P4

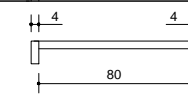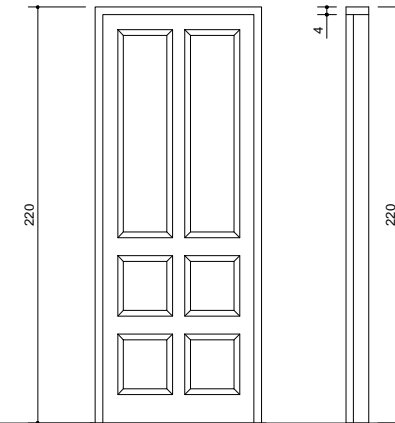


P5

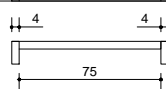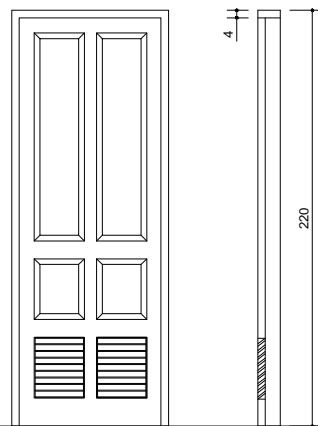




P6

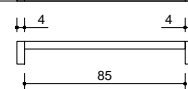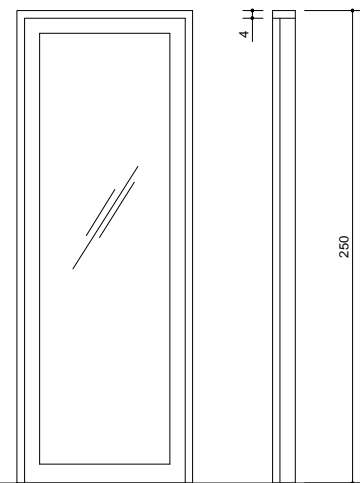


P7

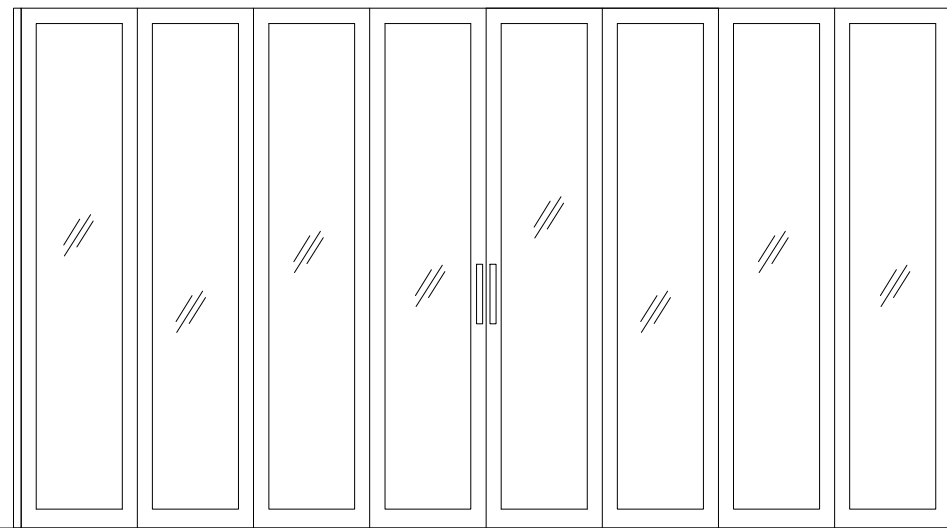

PL1 + PL2

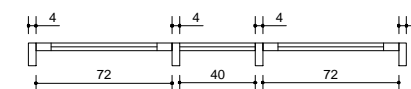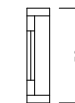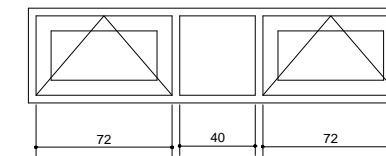


BV1

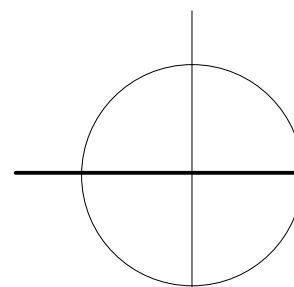


DETAIL KUSEN


SKALA 1:40

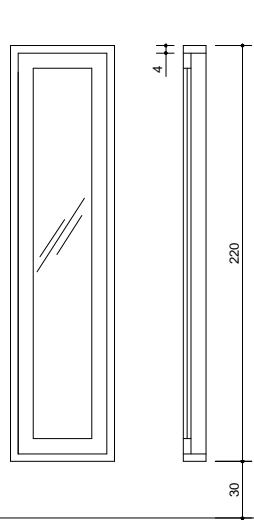


J1A

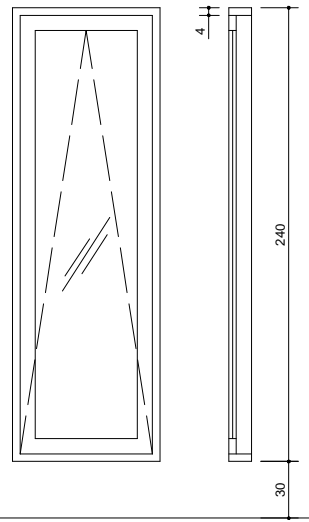


J1

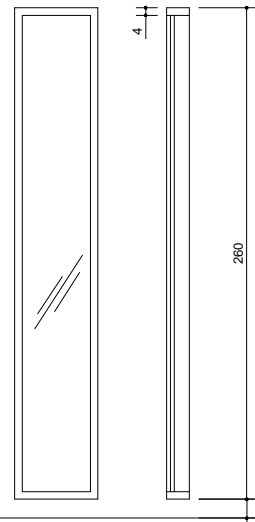


J2

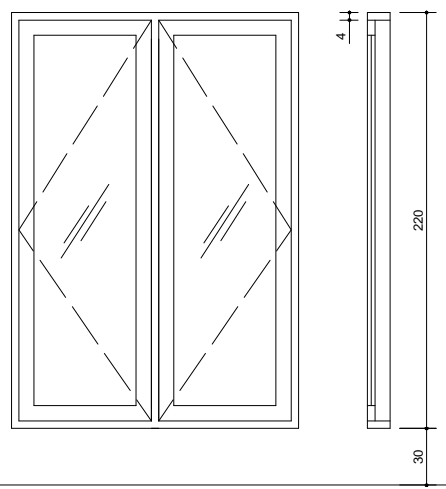


J3

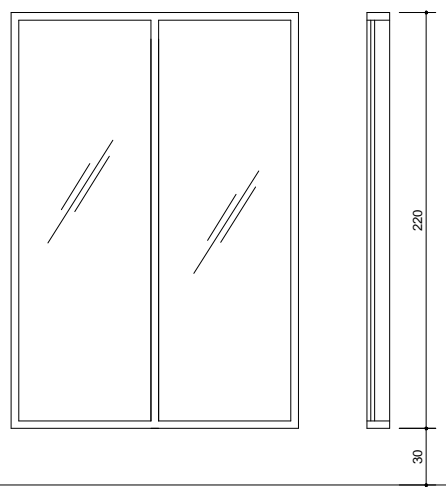


J4

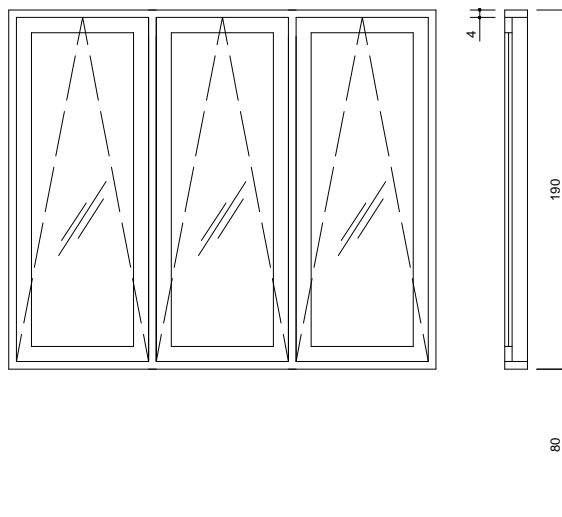


J5

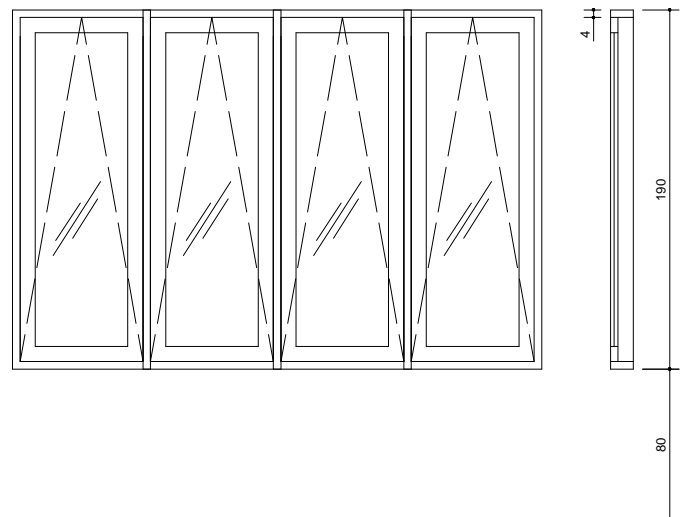


J6

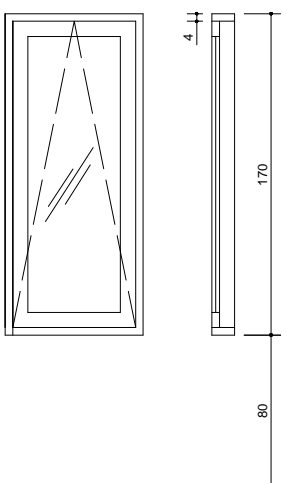


J7

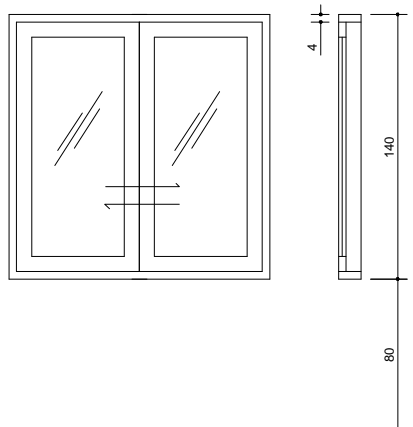

J8

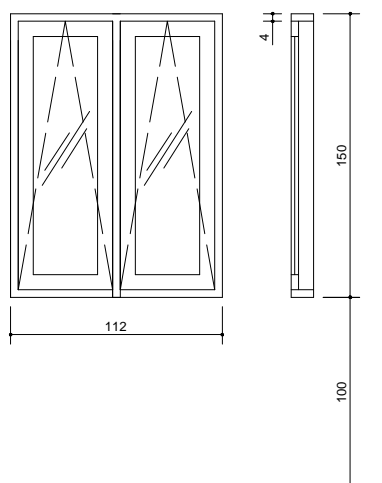


J9

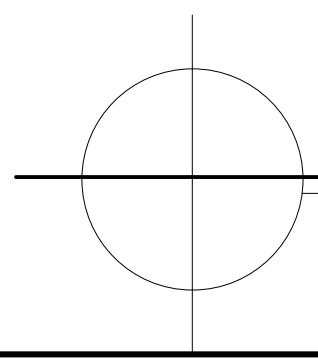

DETAIL KUSEN

SKALA 1:40

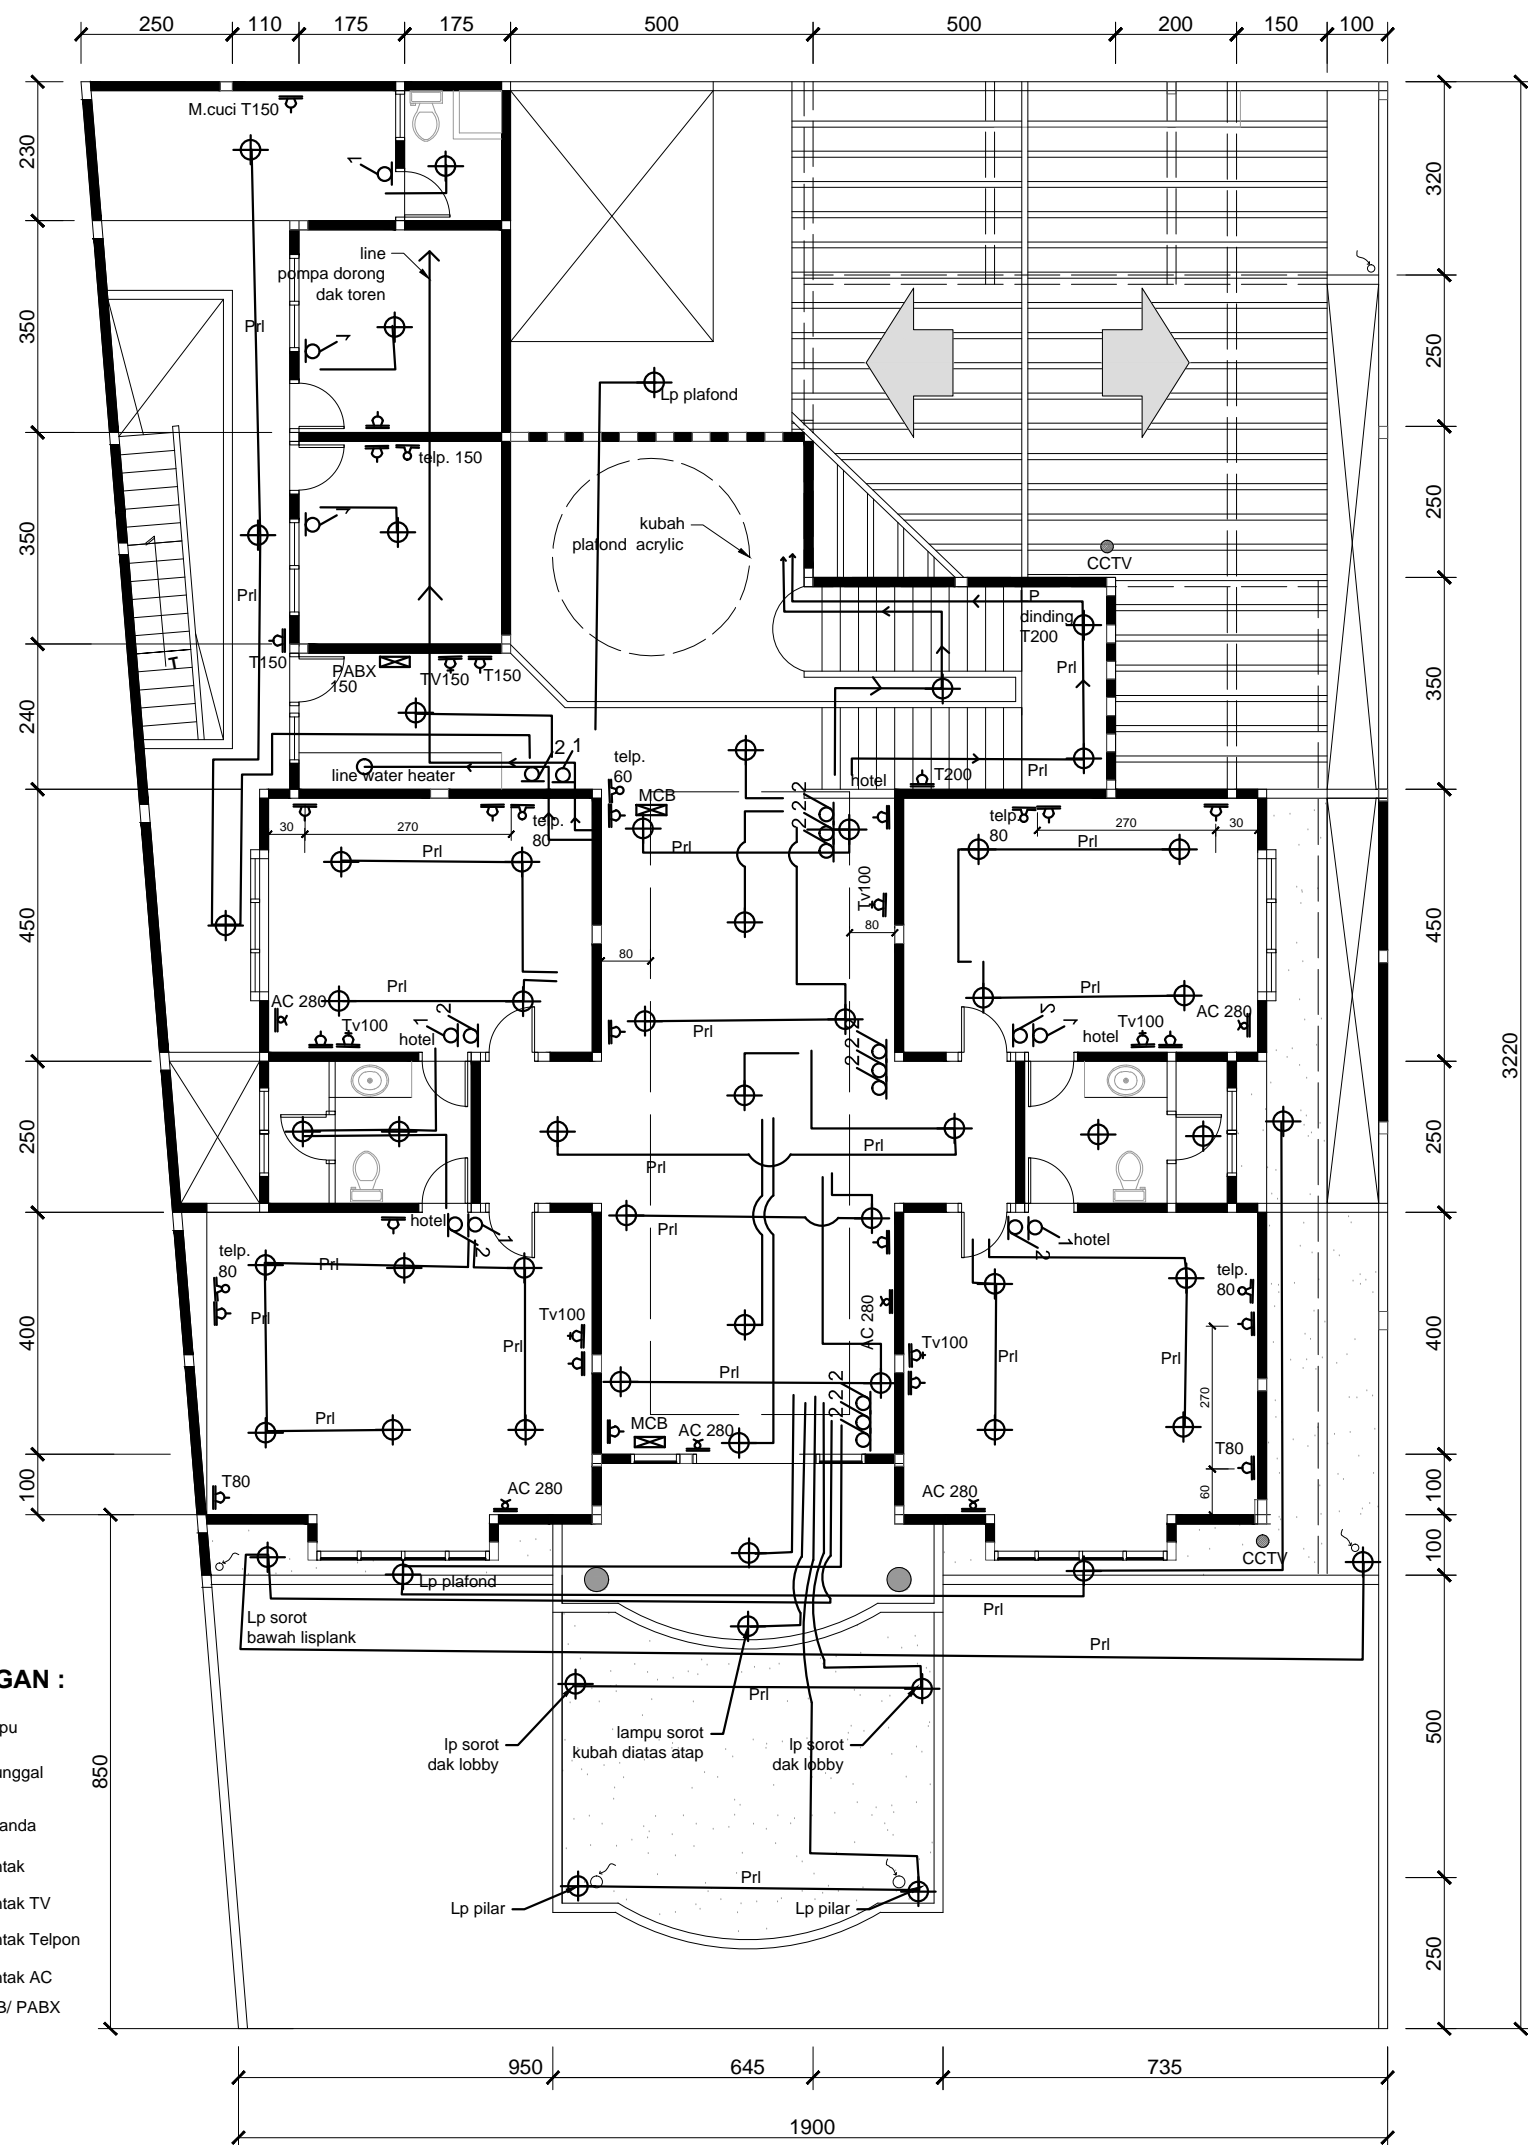


KETERANGAN :

- ⊕ Titik lampu
- ⊕₁ Saklar tunggal
- ⊕₂ Saklar ganda
- ⊕ Stop kontak
- ⊕ Stop kontak TV
- ⊕ Stop kontak Telpon
- ⊕ Stop kontak AC
- ⊕ Box MCB/ PABX
- CCTV


LISTRIK LT. ATAS

SKALA 1:125

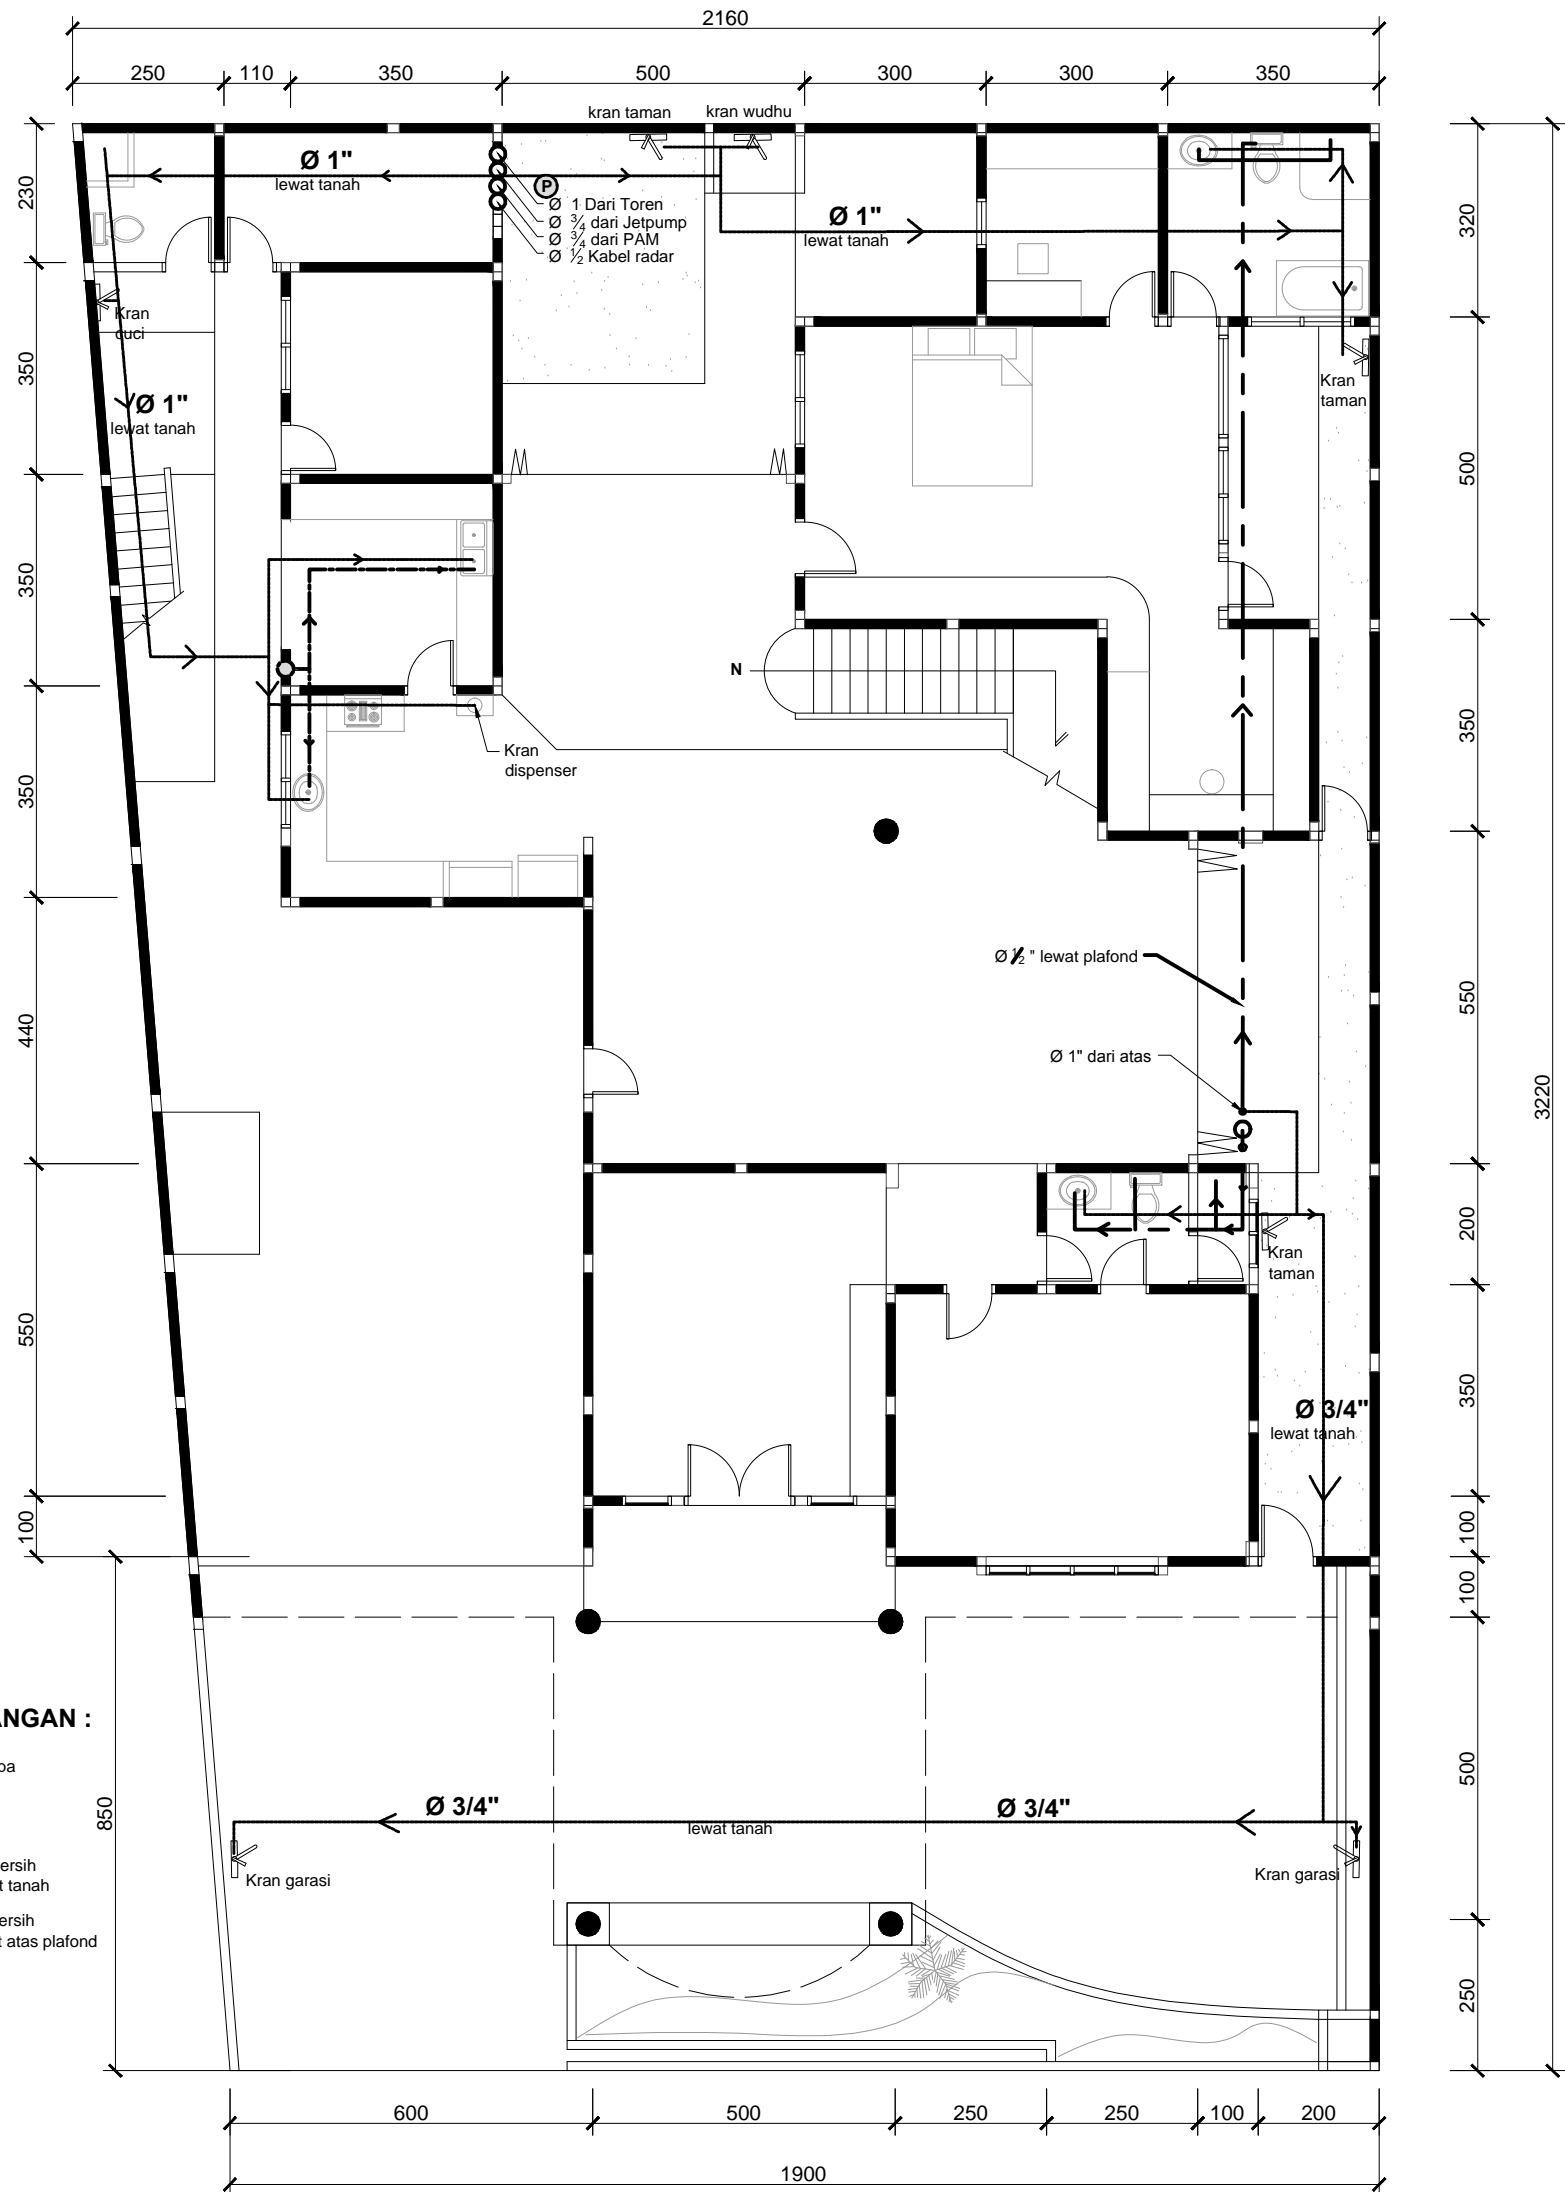


KETERANGAN :

- Ⓟ Pompa
- ⌵ Kran
- Air bersih lewat tanah
- Air bersih lewat atas plafond

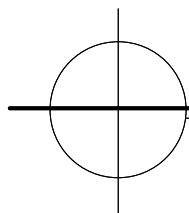






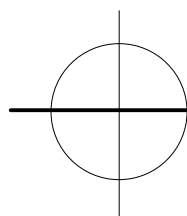
AIR BERSIH LT. BAWAH

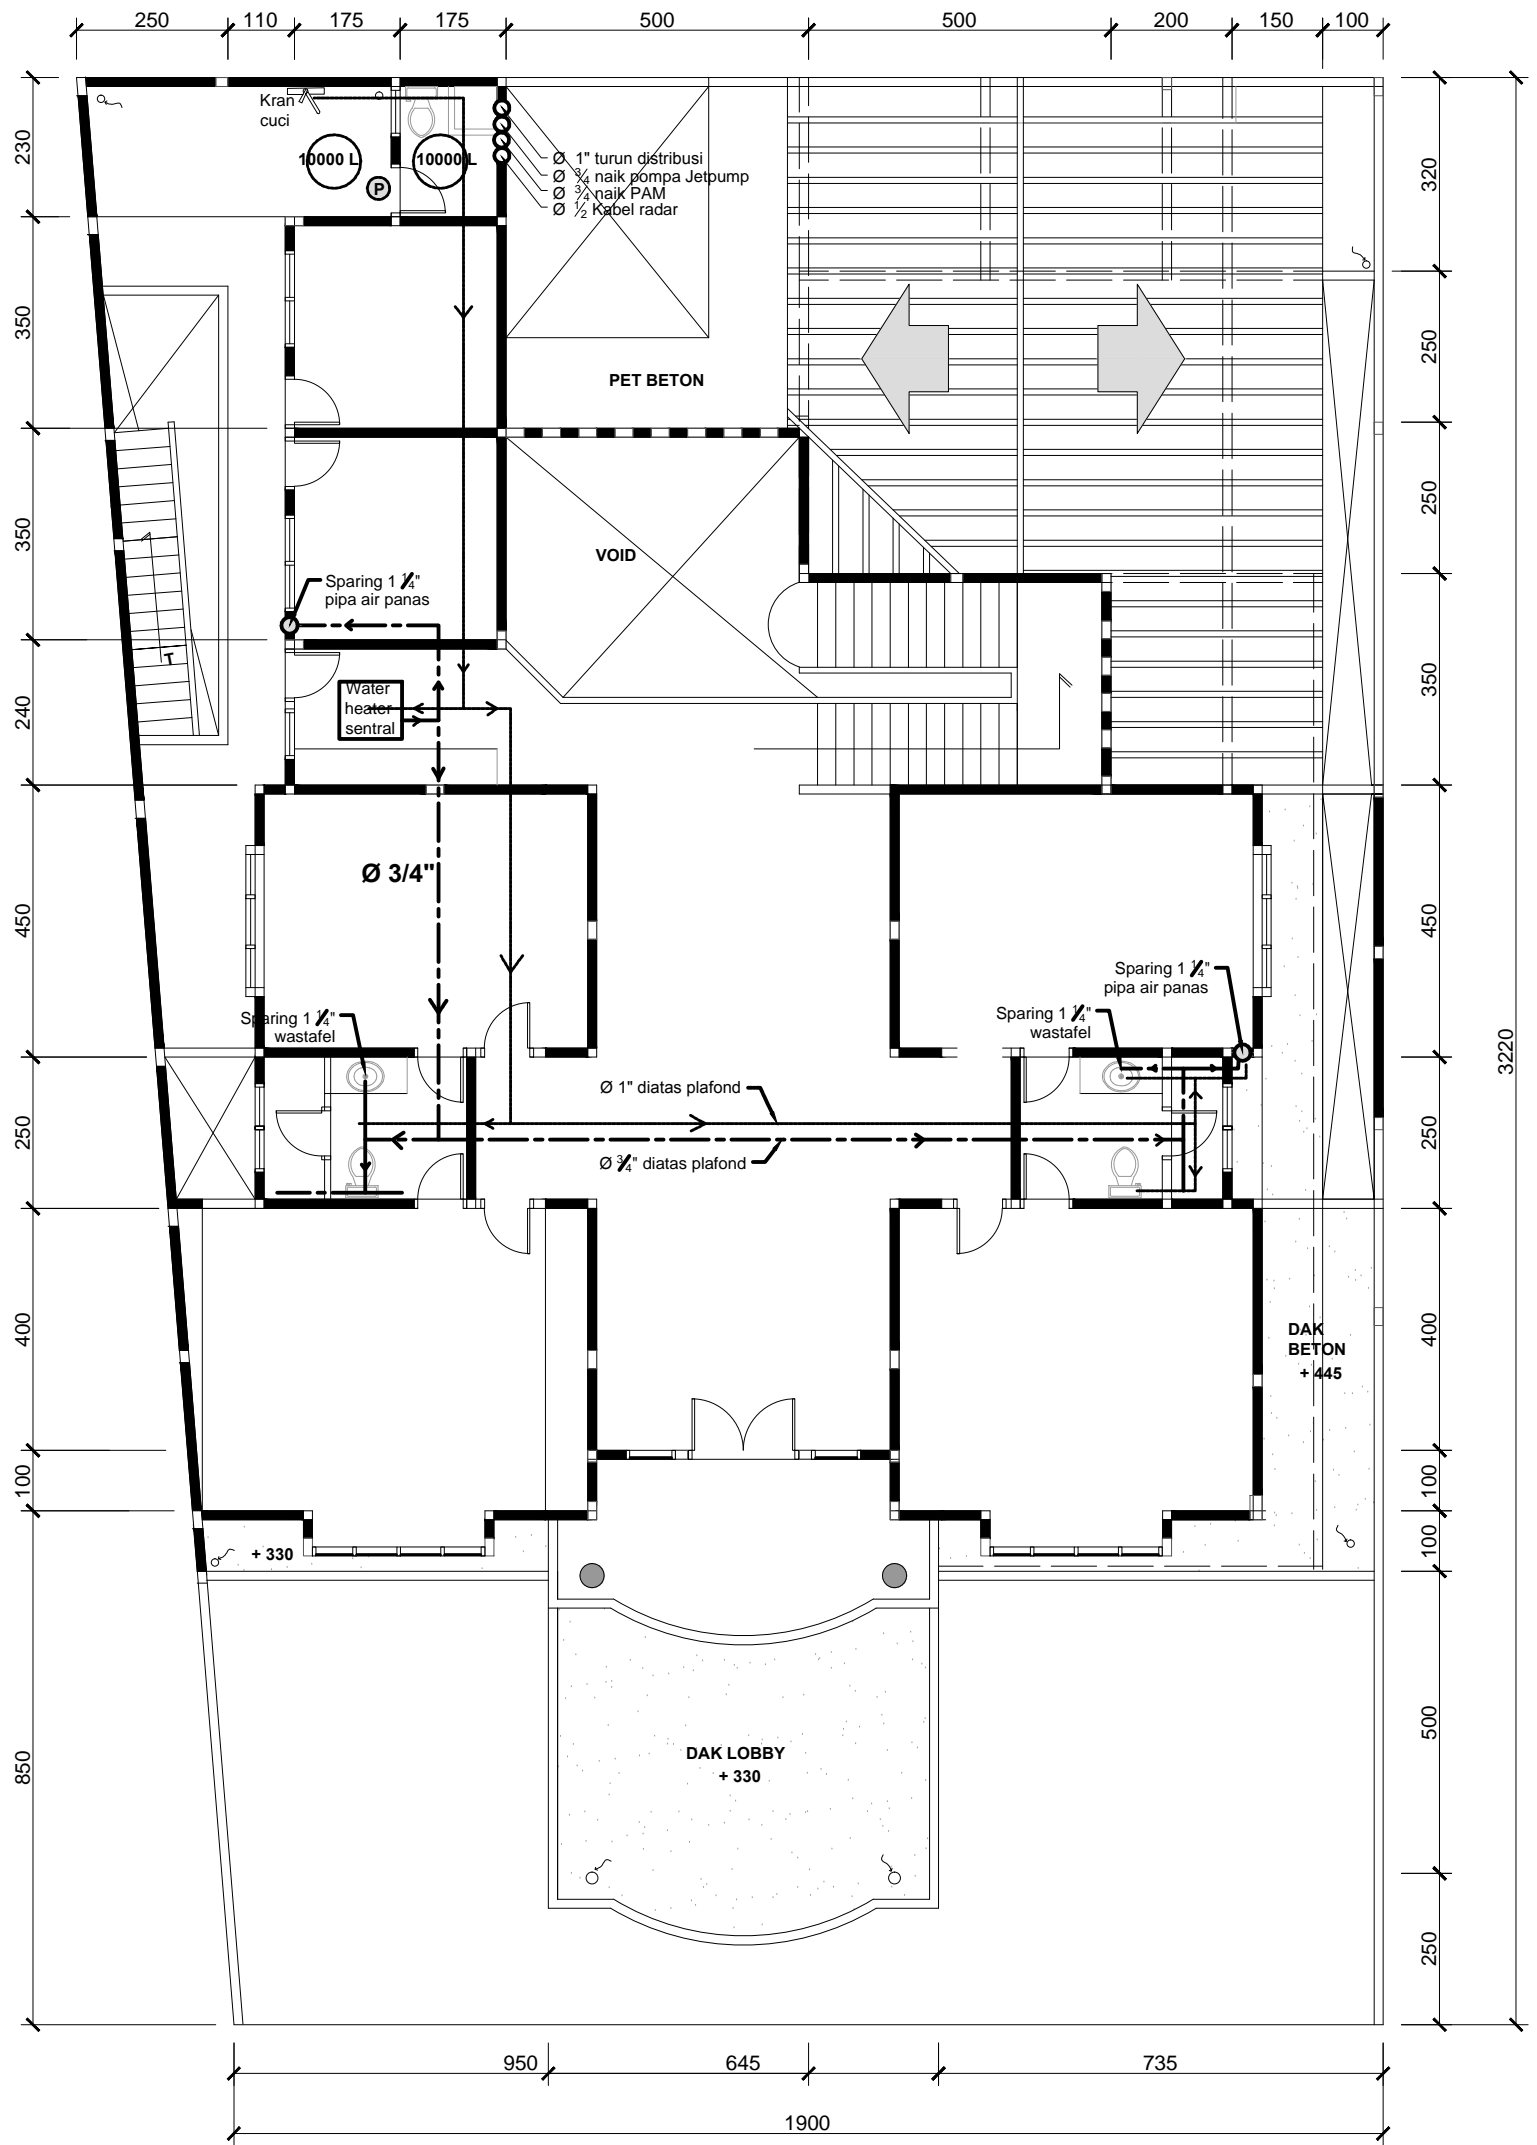SKALA 1:125




KETERANGAN :

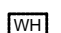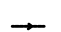-  Pompa
-  Reservoir atas
-  Water heater
-  Air dingin
-  Air panas




AIR BERSIH LT. ATAS

SKALA 1:125

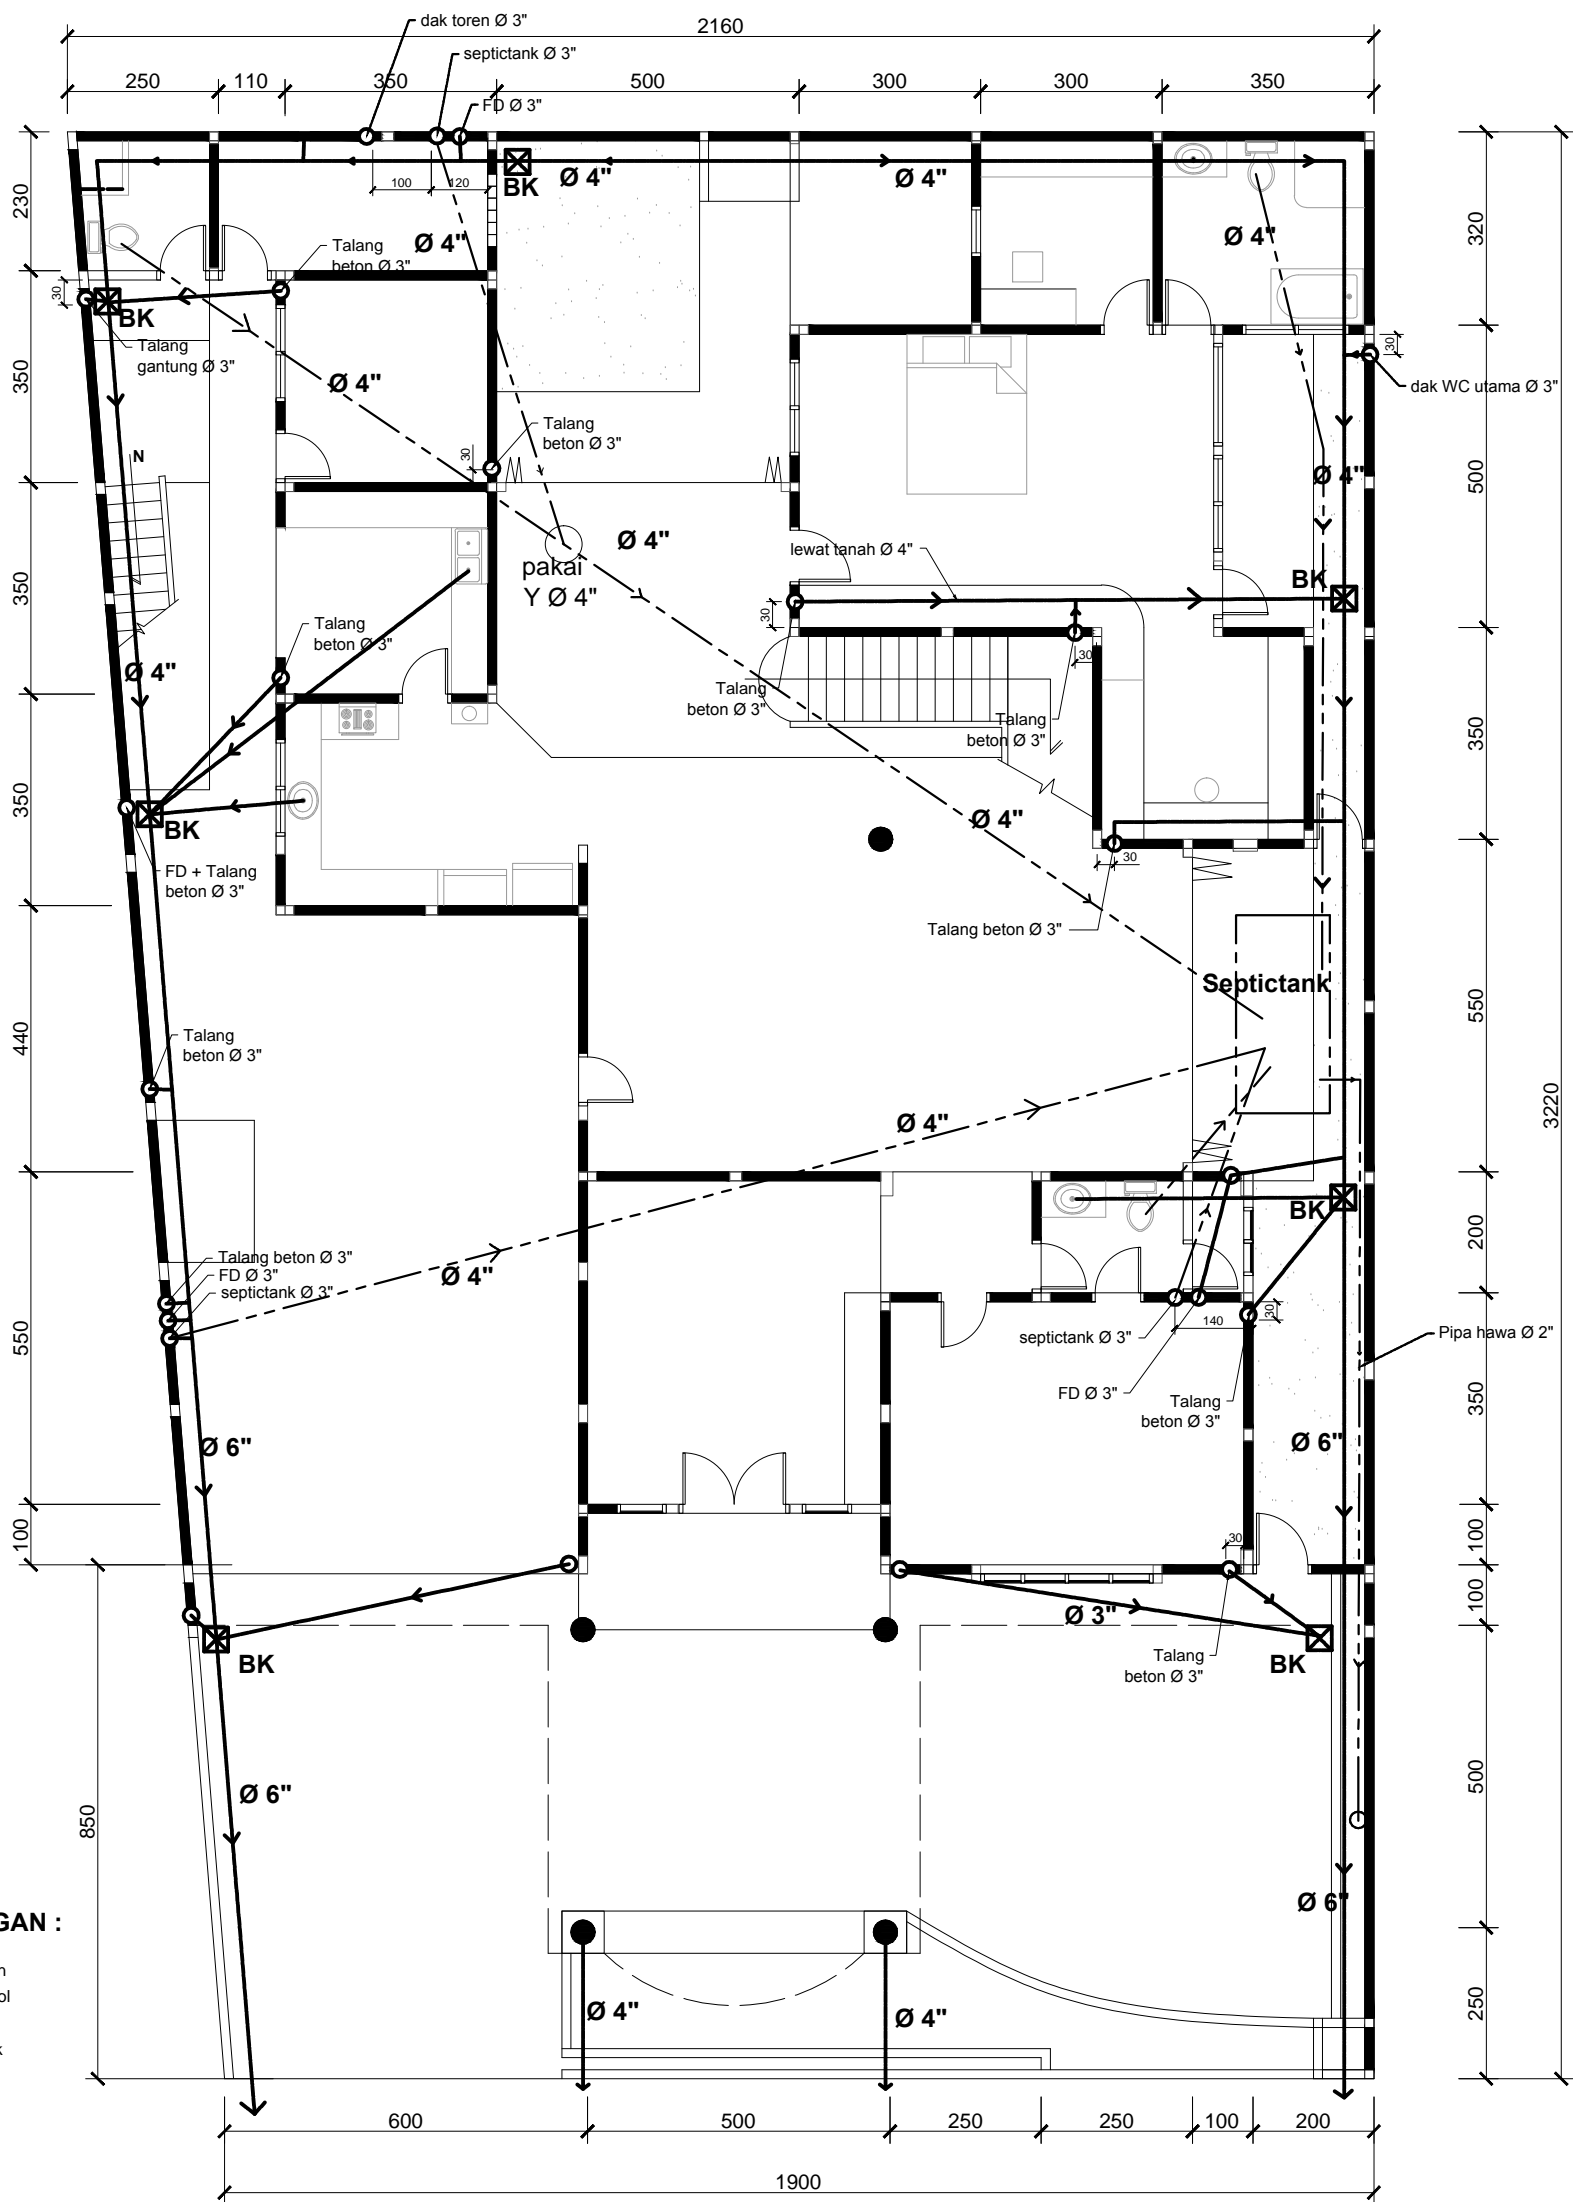



KETERANGAN :

- FD = Floor Drain
- BK = Bak Kontrol
- Air kotor
- Septictank

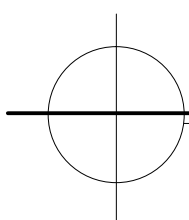

AIR KOTOR LT. BAWAH

SKALA 1:125

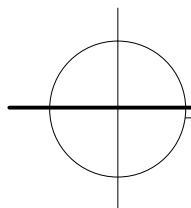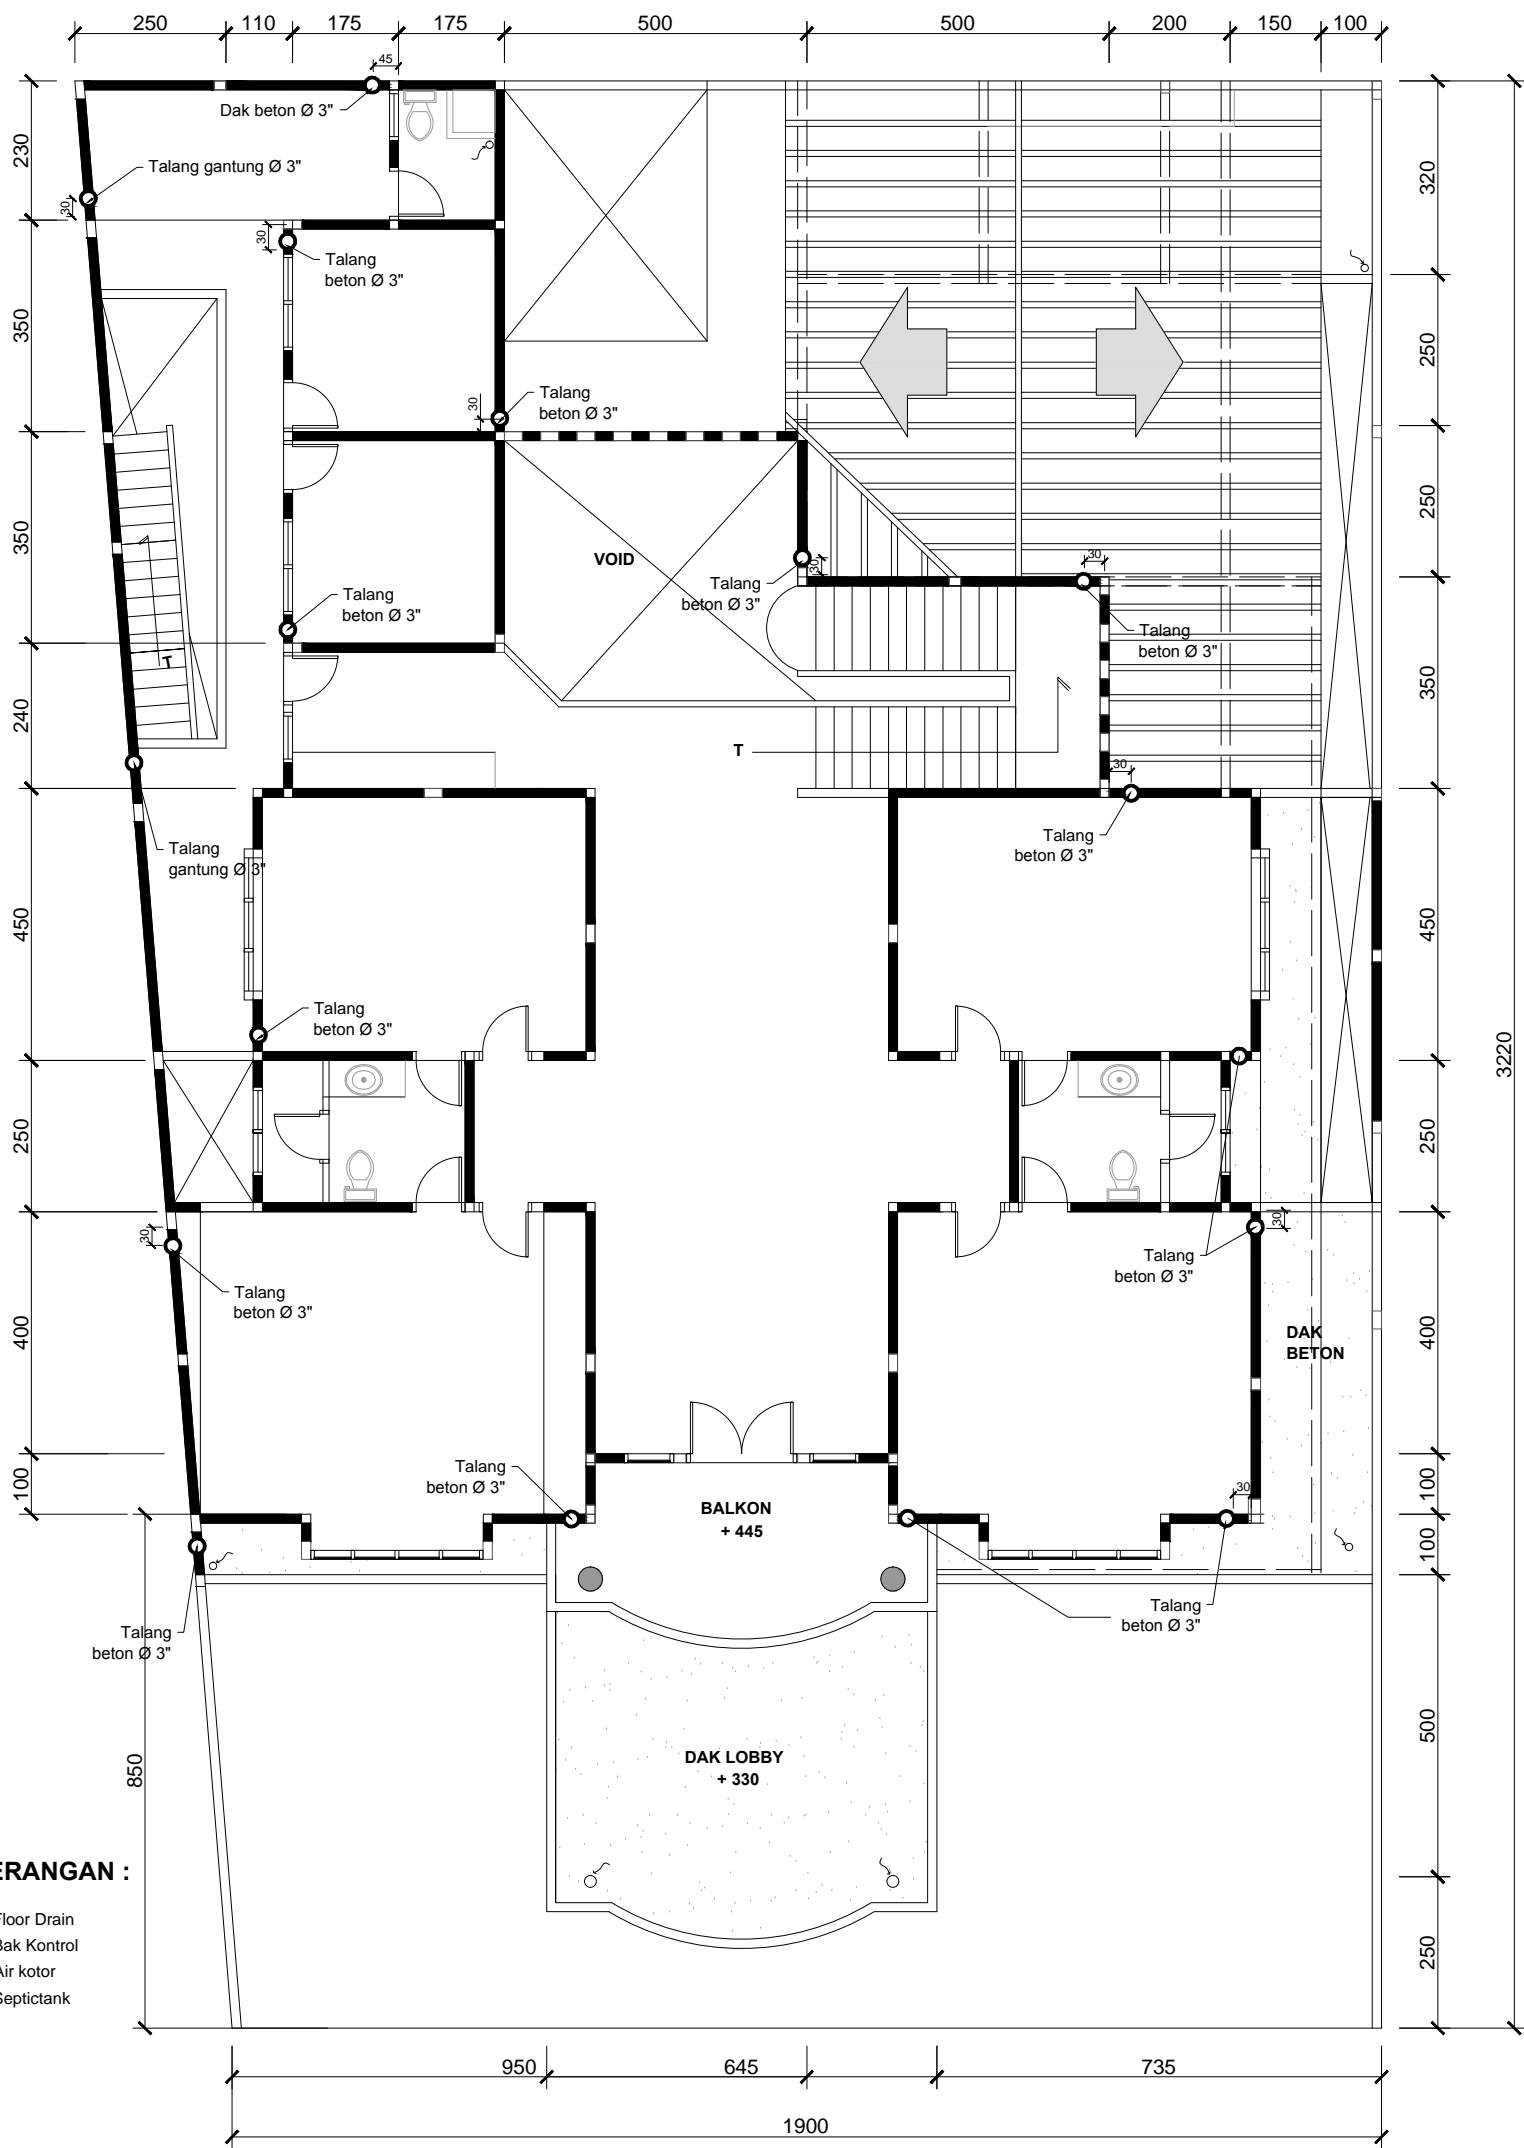

AIR KOTOR LT. ATAS

SKALA 1:125